



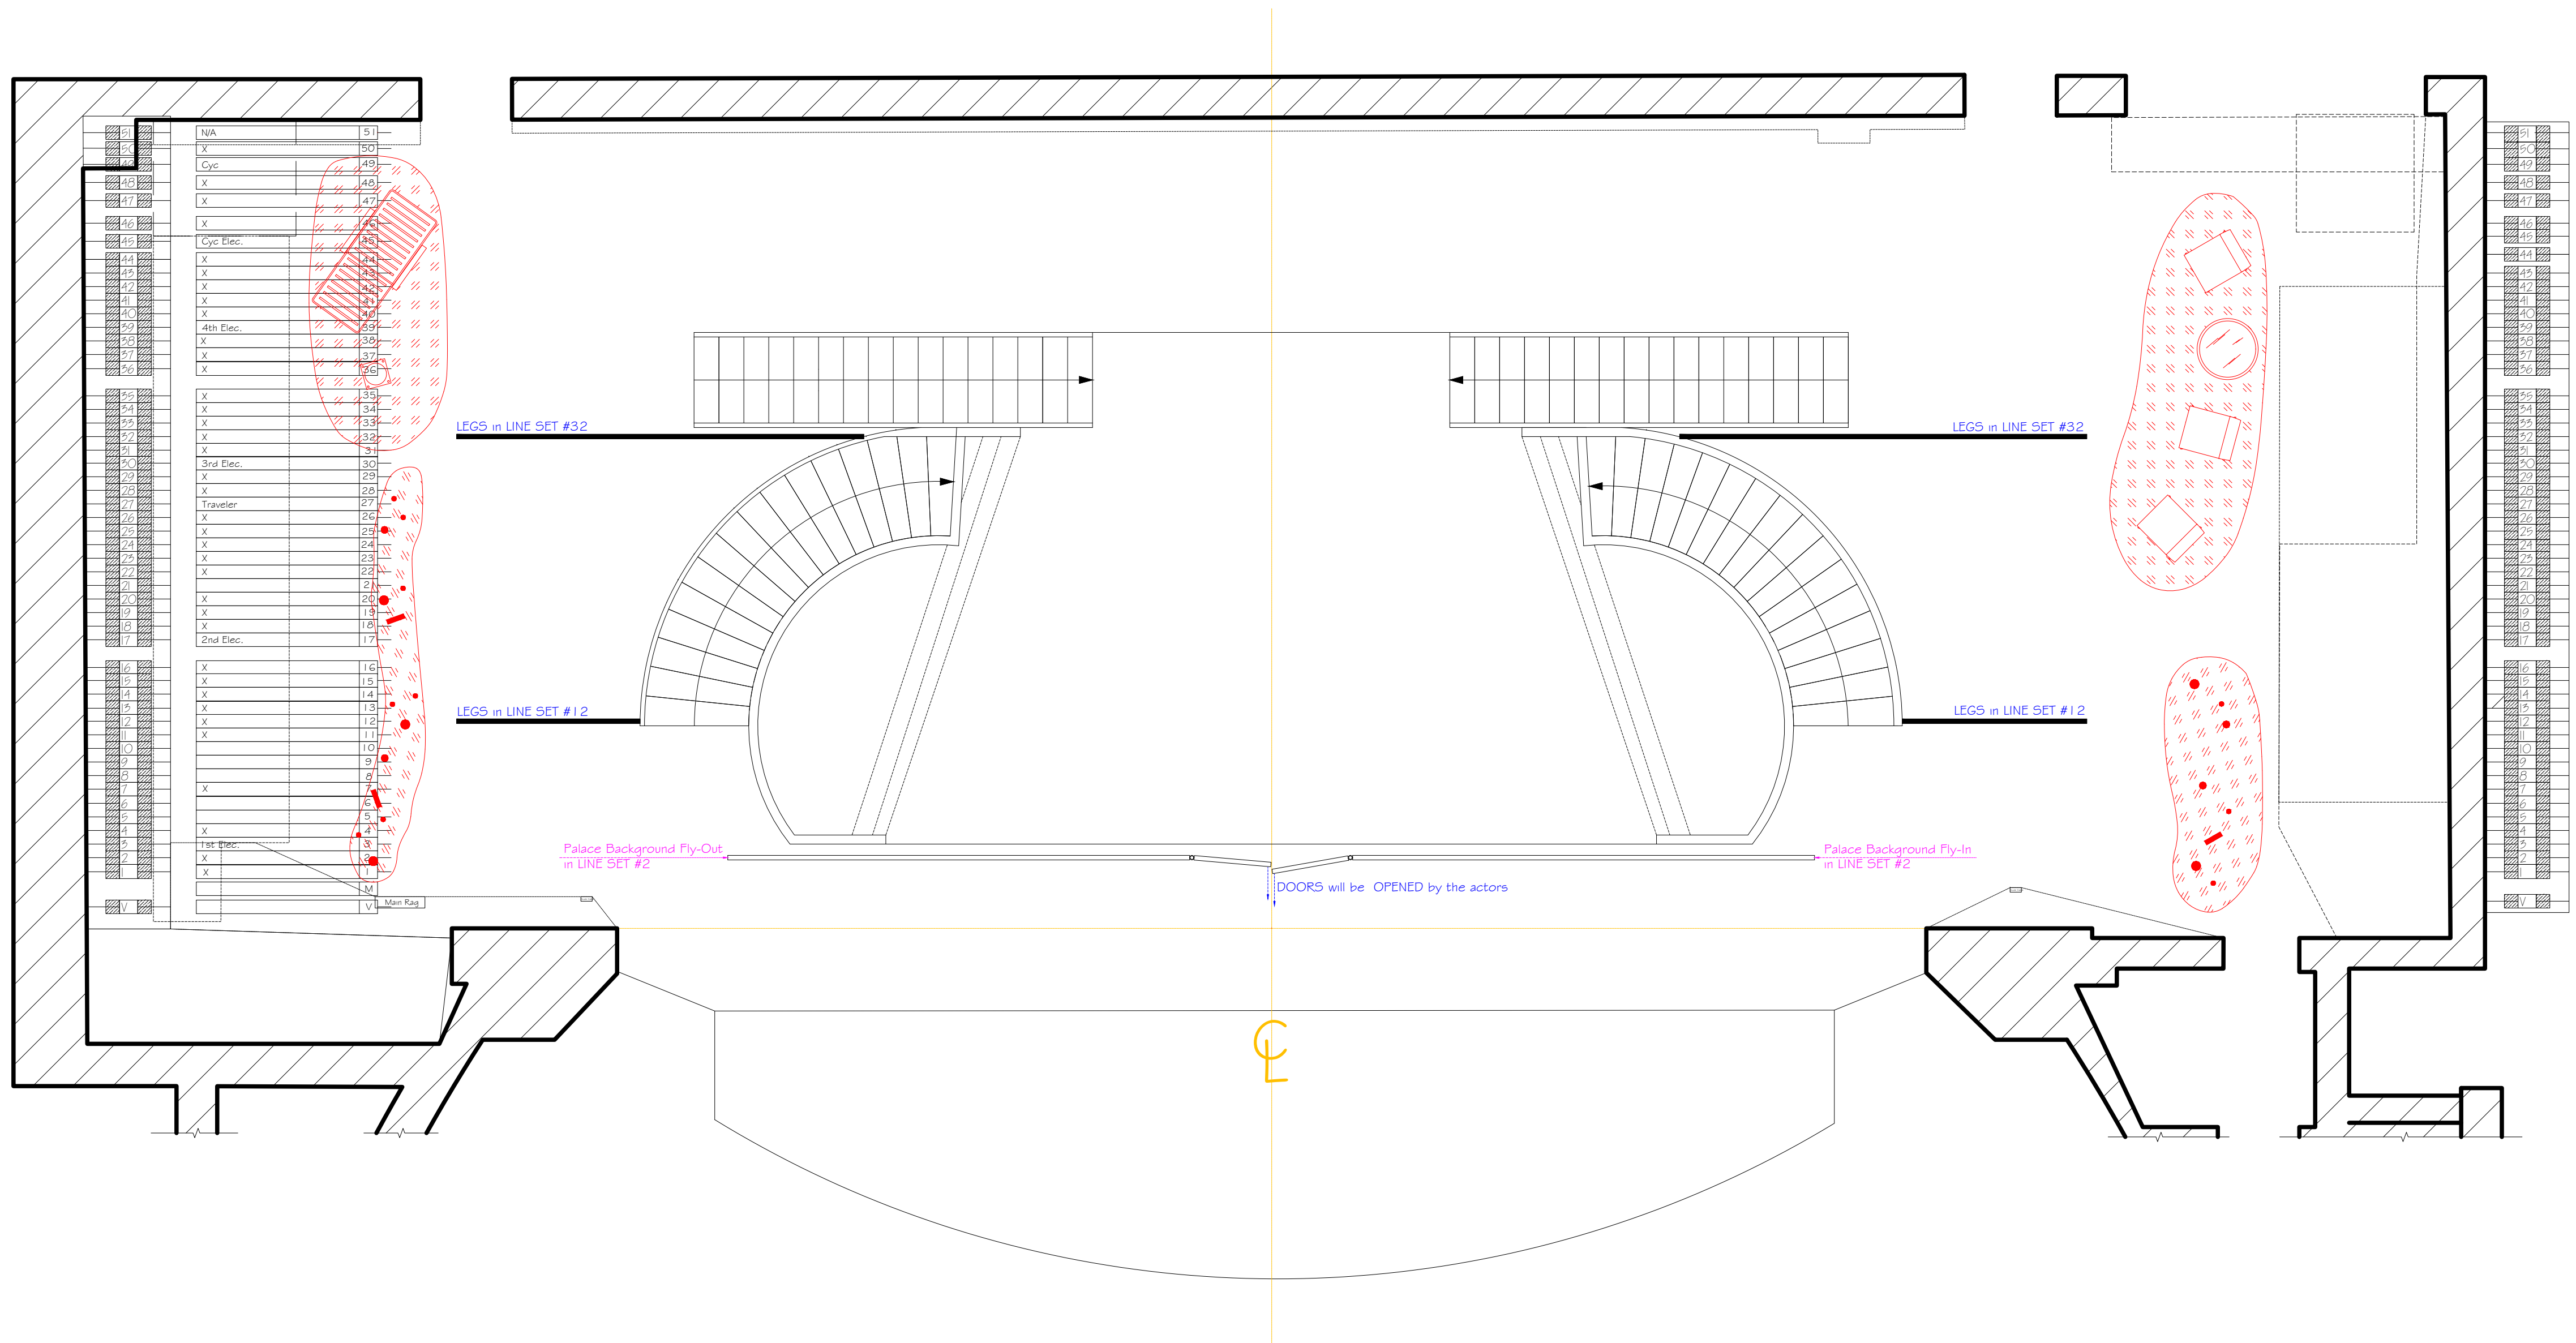

<i>A Midsummer Night's Dream</i>		Lucas Theater, Savannah, GA		DES: Suxiang Deng	DRAFT # 1/9	LEGENDS		
SHIFT PLOT ~ GROUND PLAN		5/26/21	SCALE: 1/4"= 1'-0"	PROD 749		Onstage	Backstage	Moving Route
								Notation

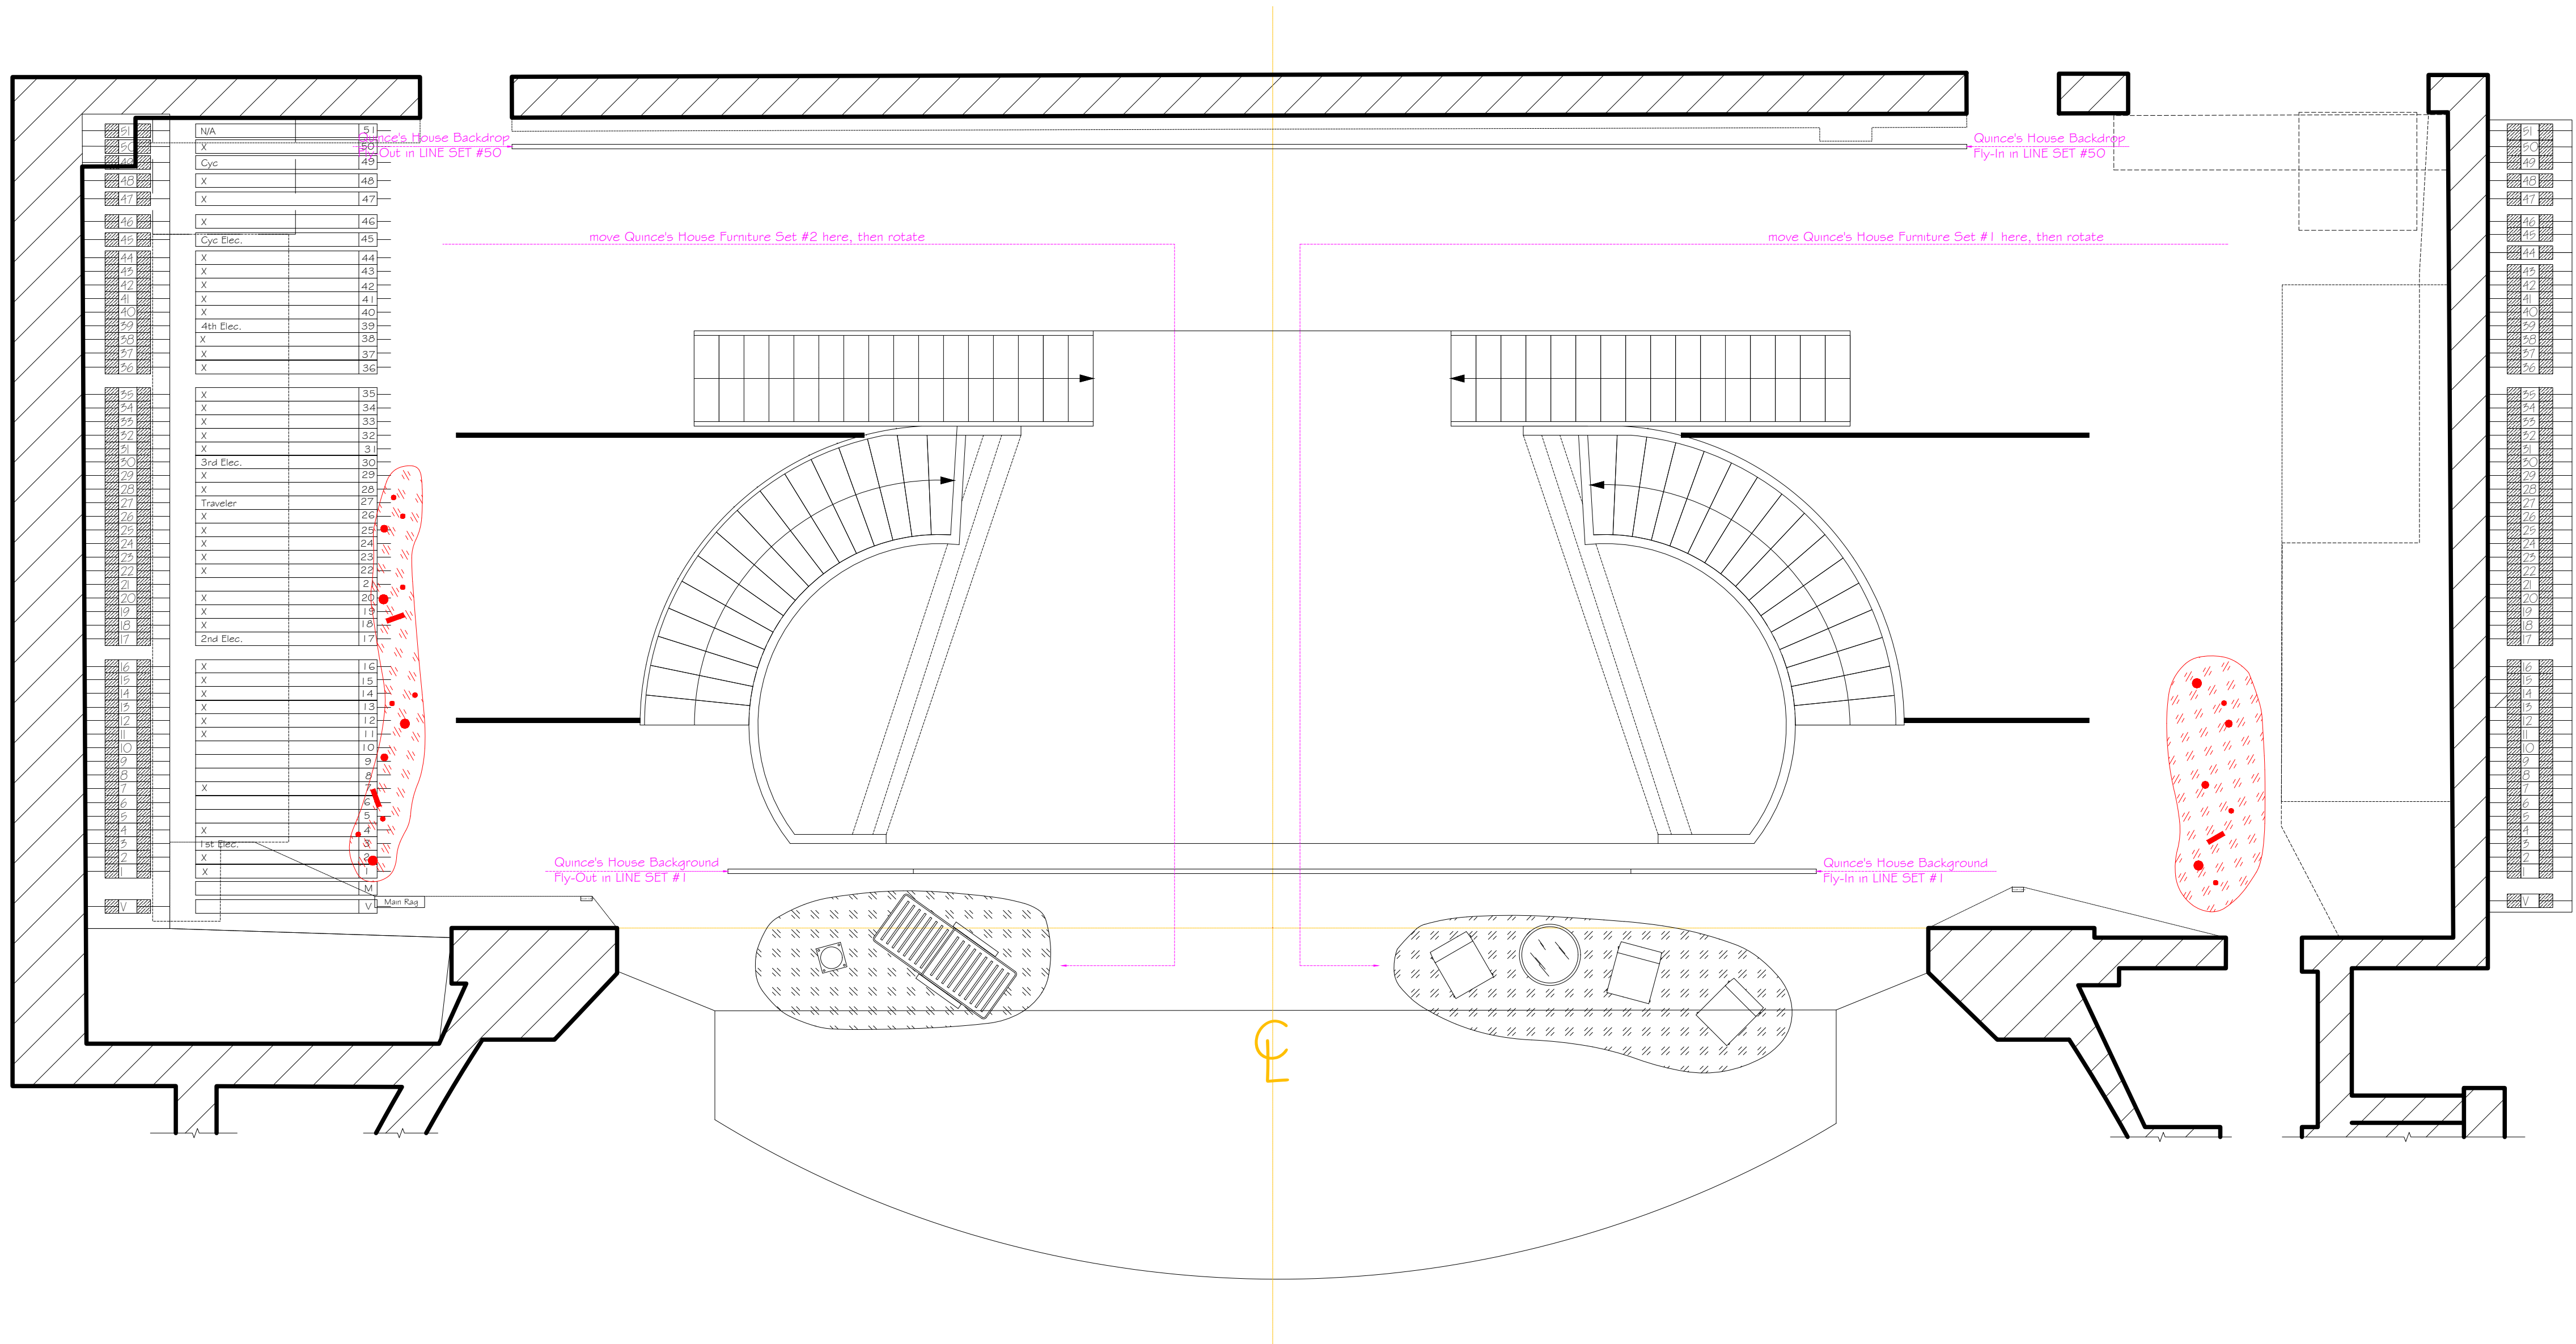

A Midsummer Night's Dream


Lucas Theater, Savannah, GA

DES: Suxiang Deng


DRAFT
2/9

LEGENDS

Onstage	Backstage	Moving Route	Notation

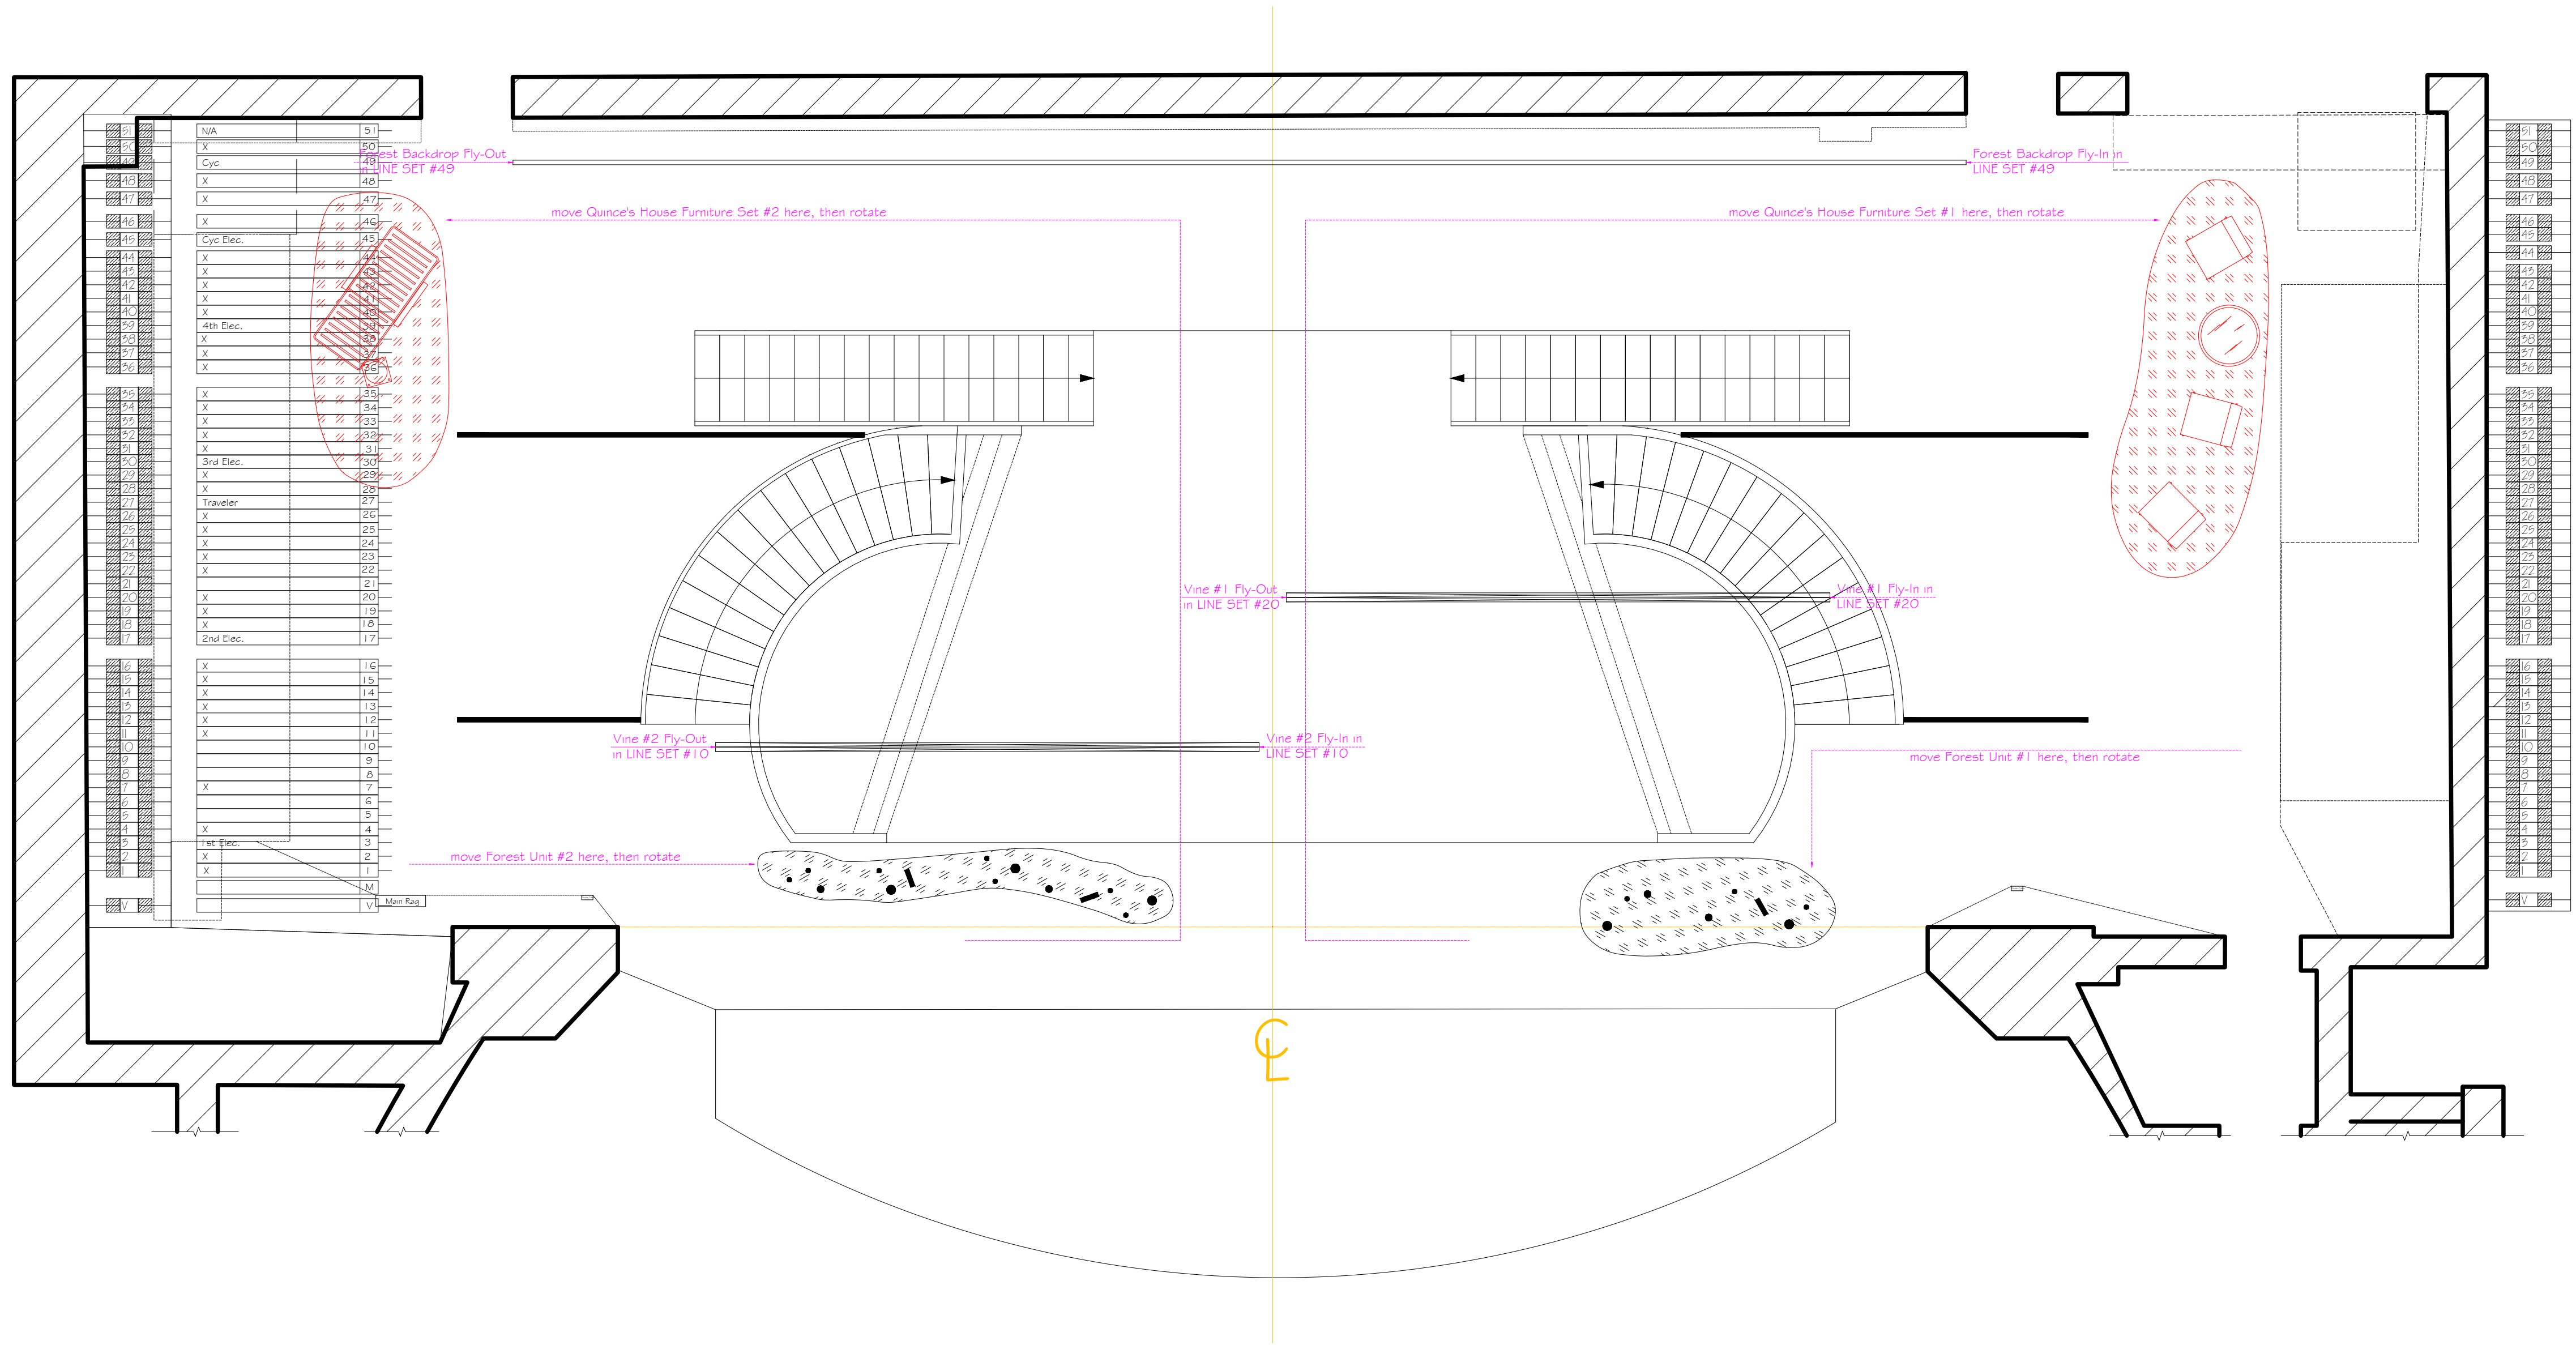

<i>A Midsummer Night's Dream</i>		Lucas Theater, Savannah, GA		DES: Suxiang Deng	DRAFT # 3/9	LEGENDS		
SHIFT PLOT ~ GROUND PLAN	5/26/21	SCALE: 1/4"= 1'-0"	PROD 749			Onstage	Backstage	Moving Route
								Notation

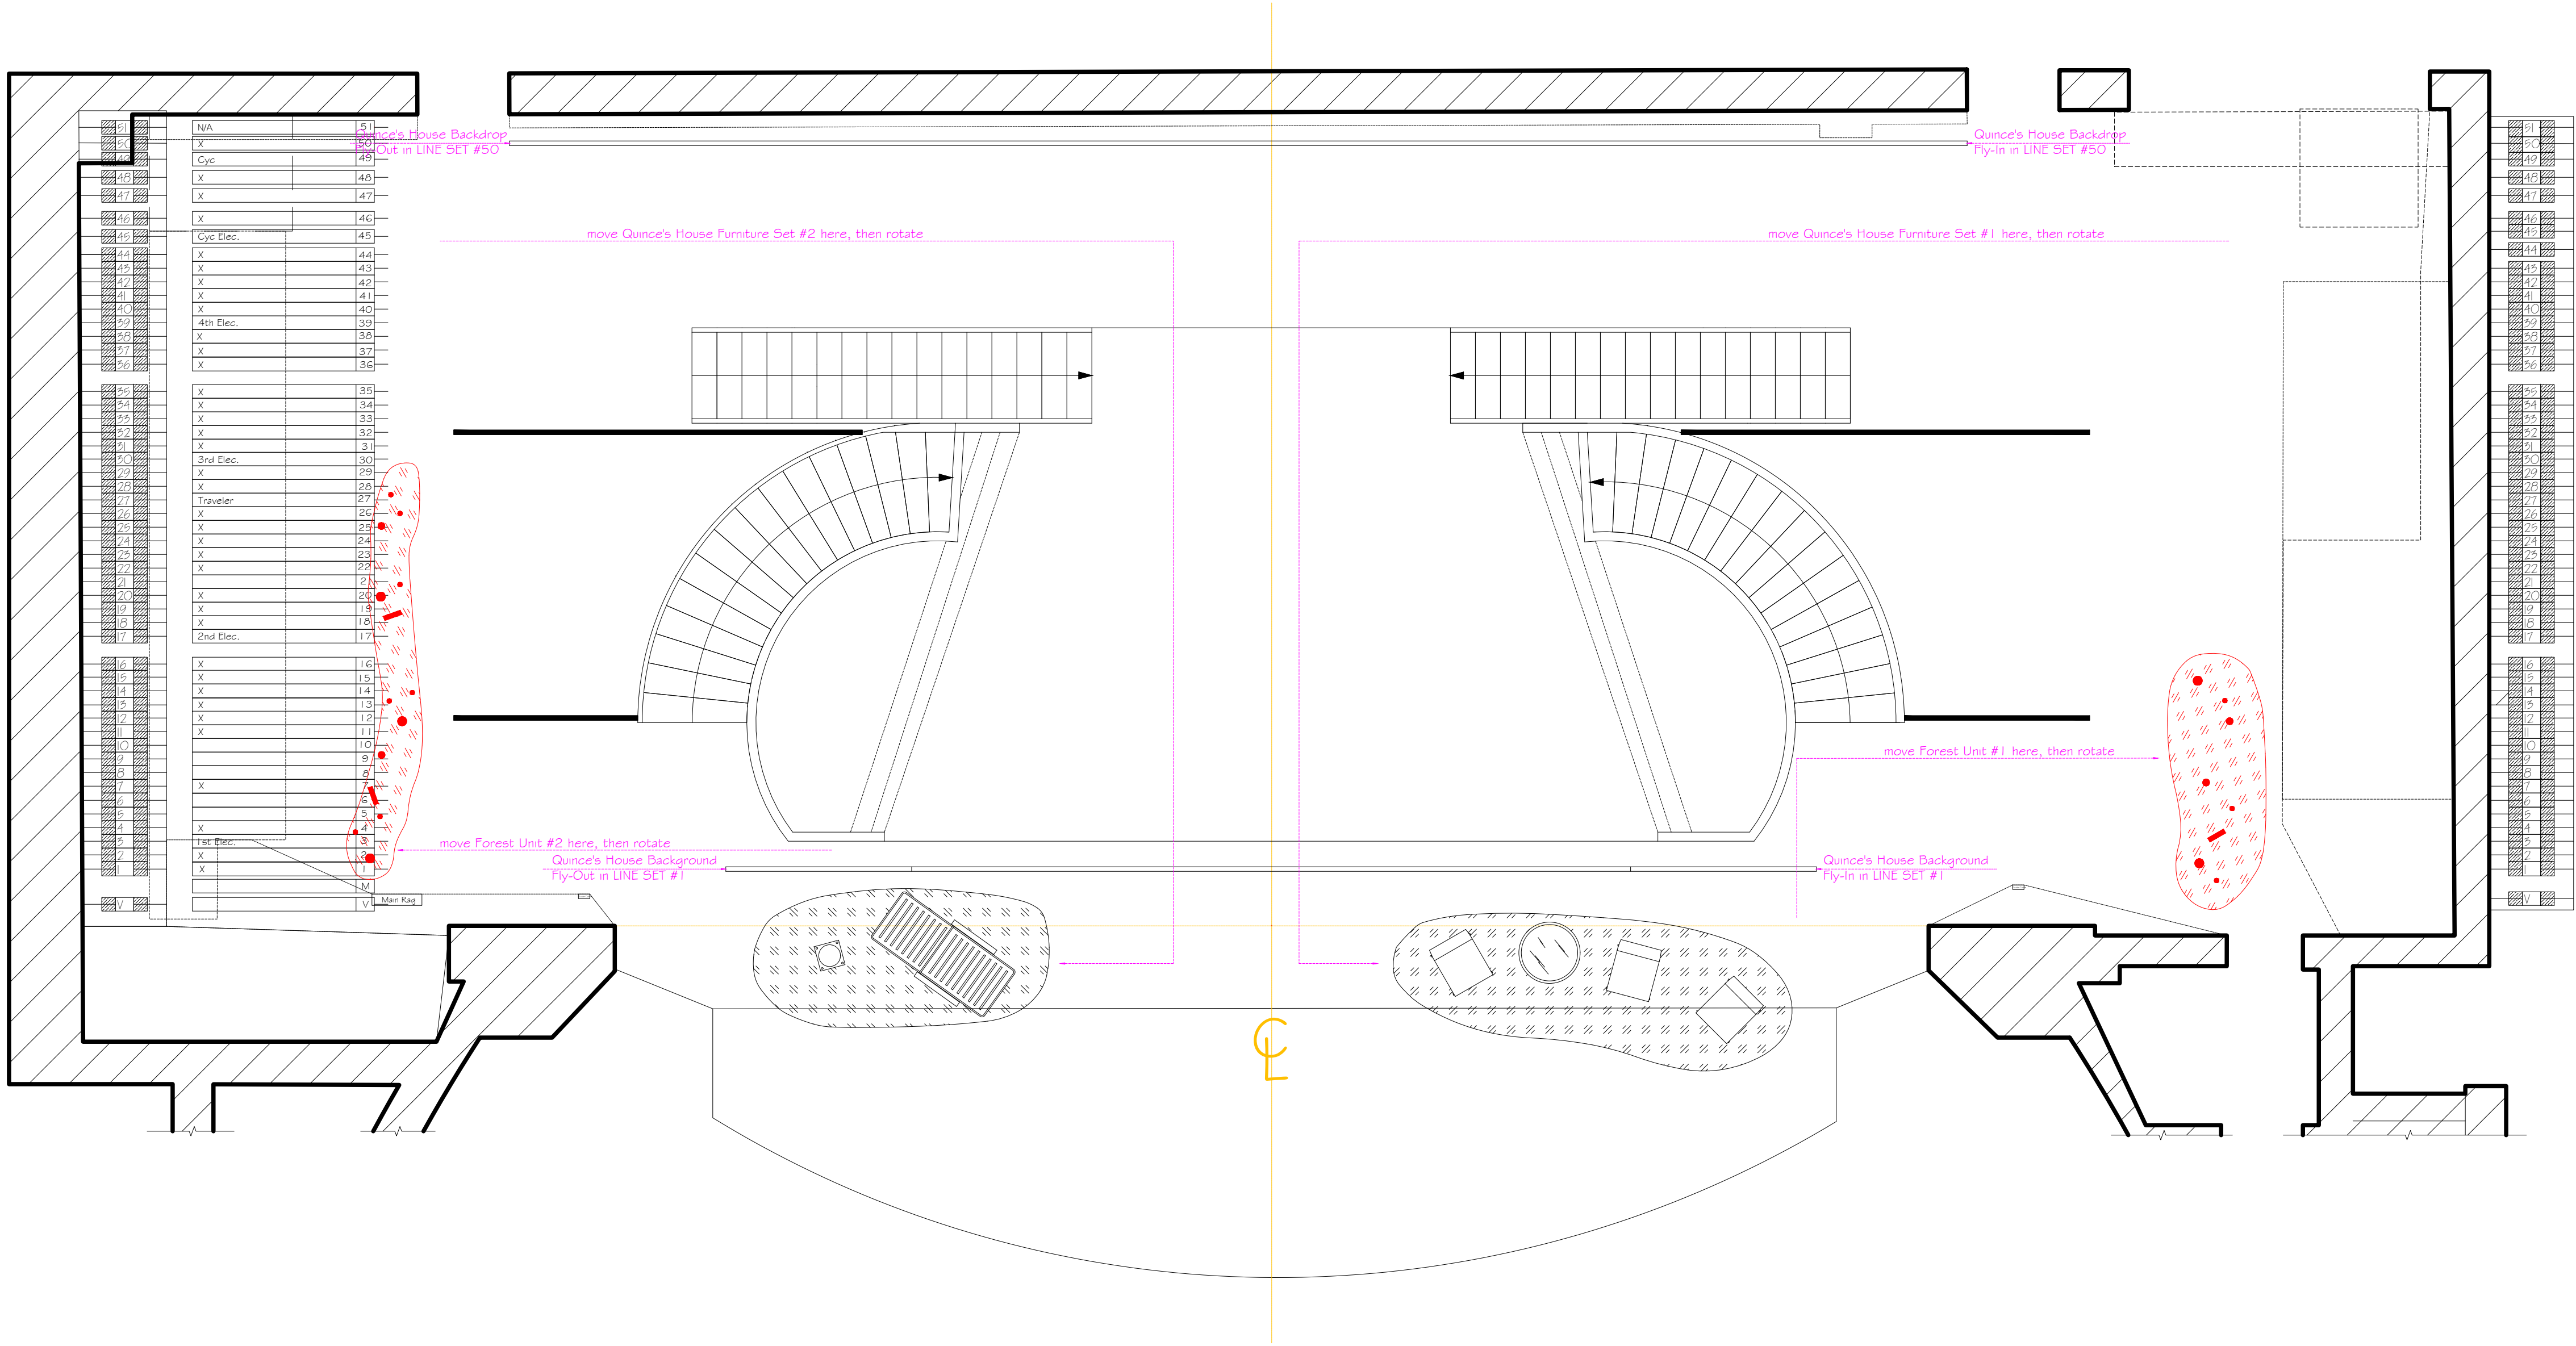

A Midsummer Night's Dream


Lucas Theater, Savannah, GA

DES: Suxiang Deng


DRAFT
4/9

LEGENDS


Onstage	Backstage	Moving Route	Notation
_____	_____	_____	_____

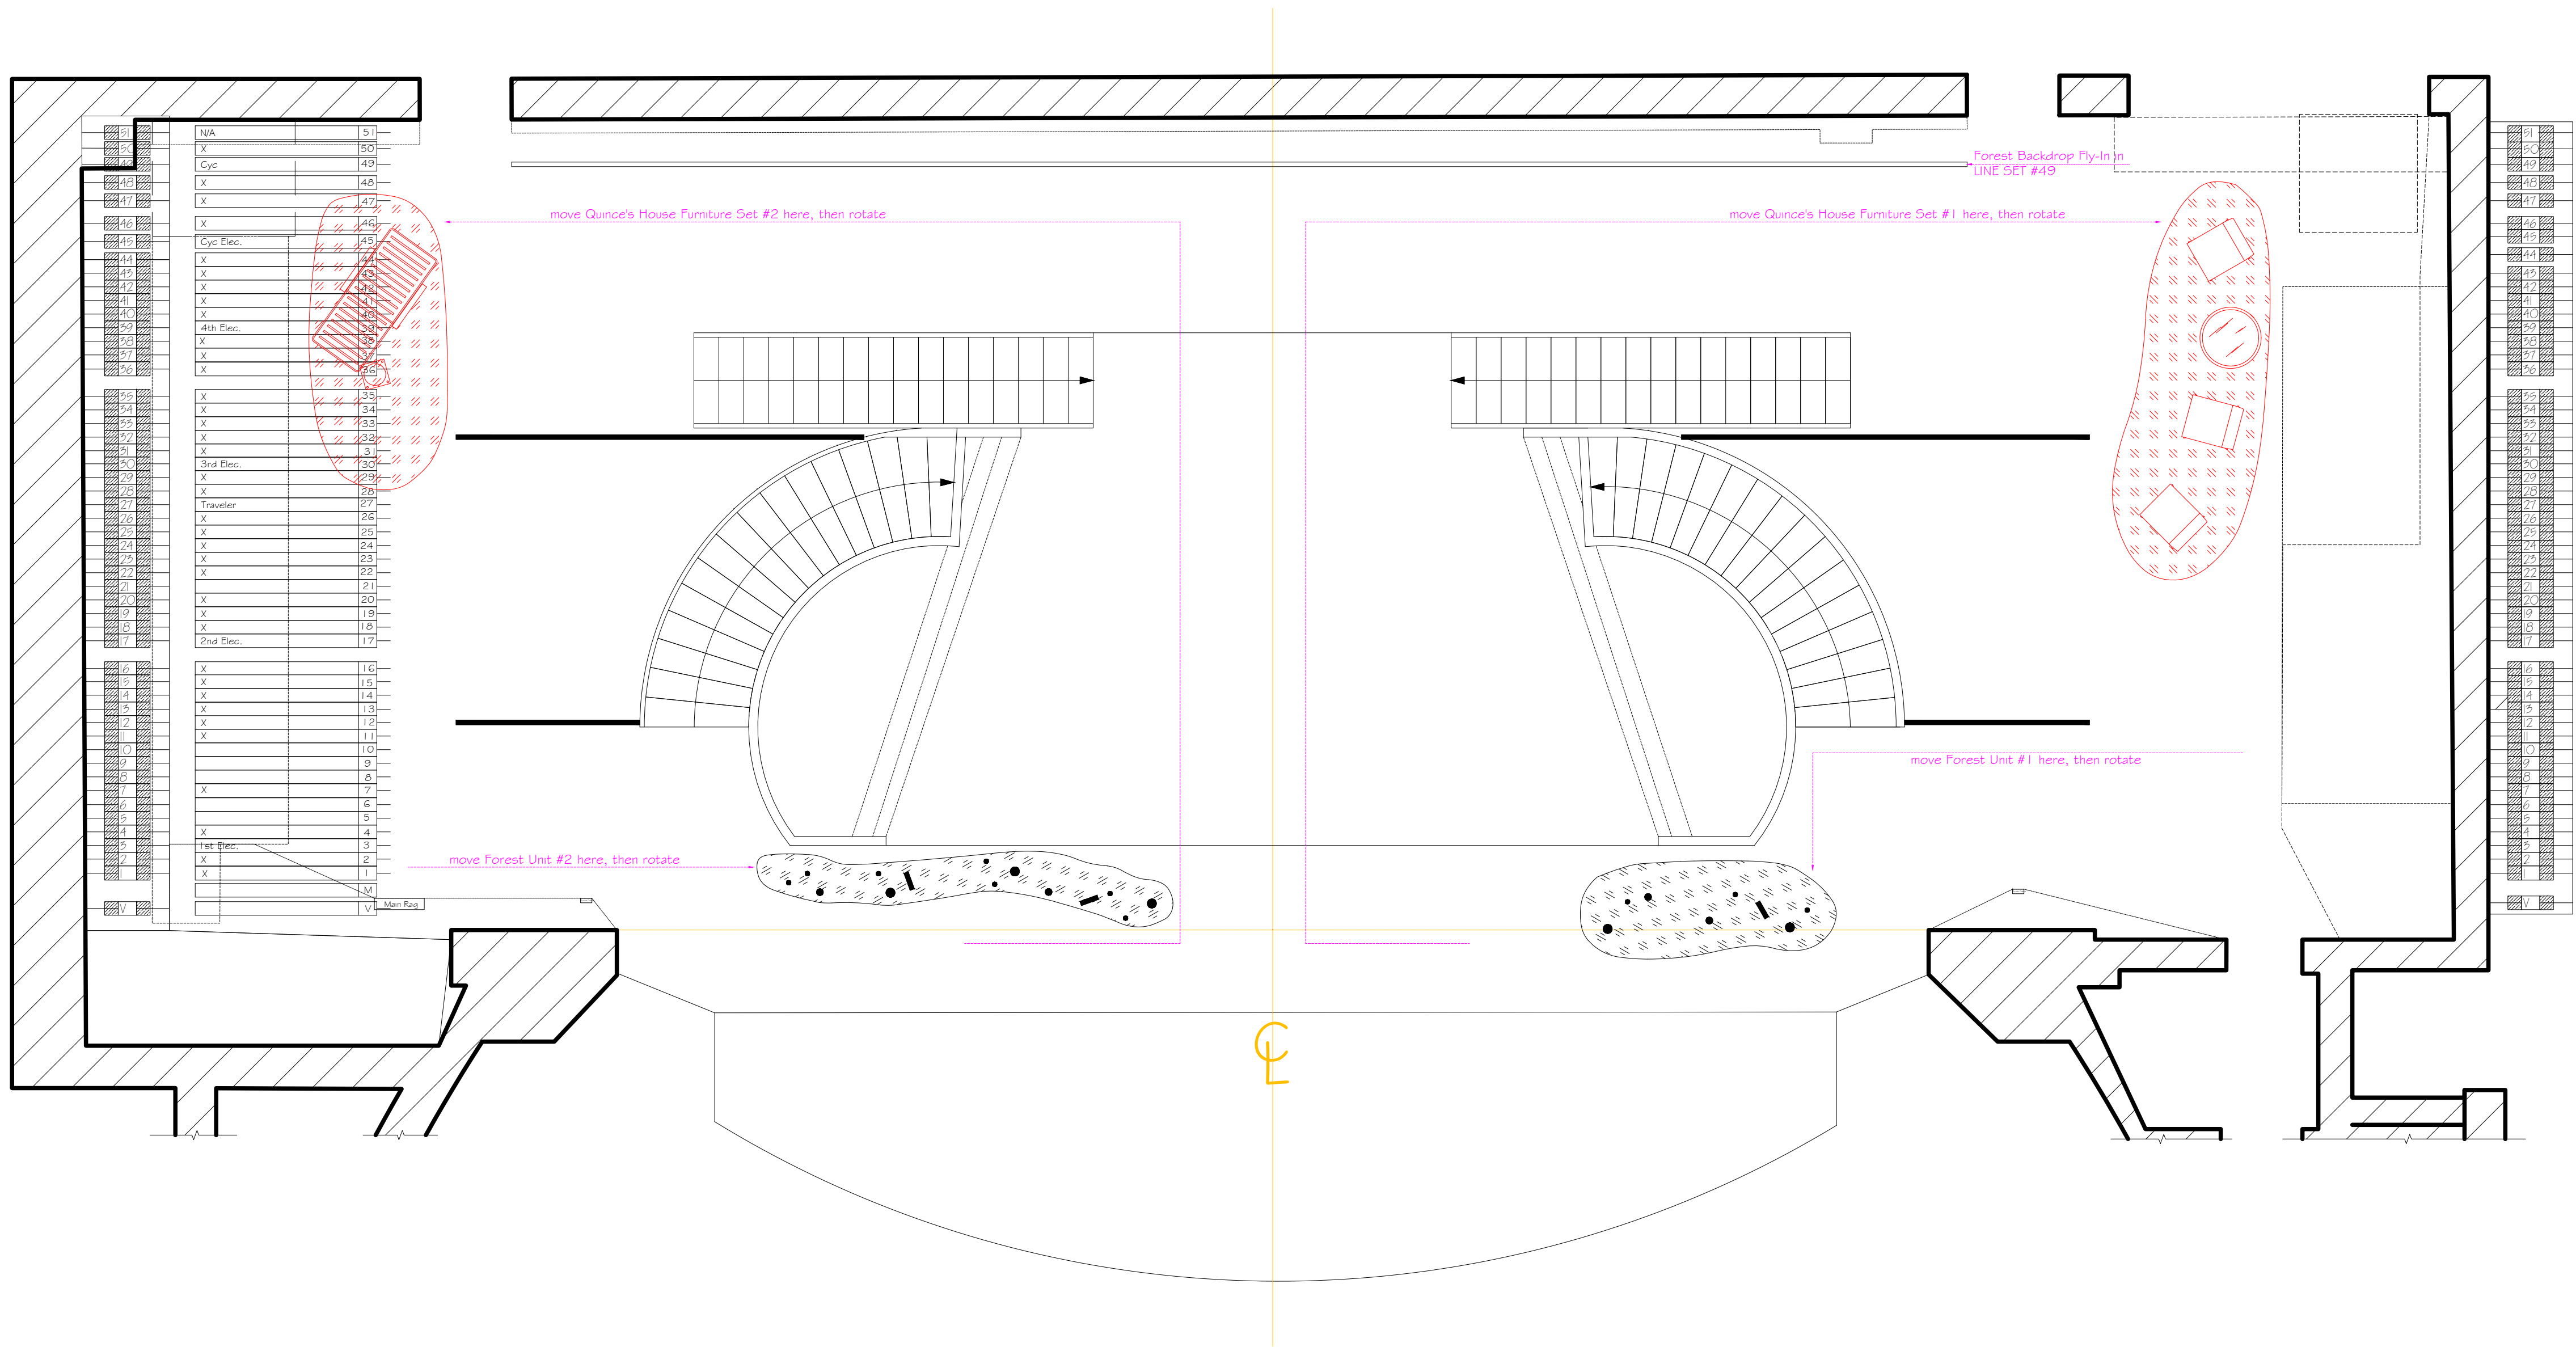

<i>A Midsummer Night's Dream</i>		Lucas Theater, Savannah, GA		DES: SUXIANG DENG	DRAFT # 5/9	LEGENDS	
SHIFT PLOT ~ GROUND PLAN	5/26/21	SCALE: 1/4"= 1'-0"	PROD 749			Onstage	Backstage
						Moving Route	Notation

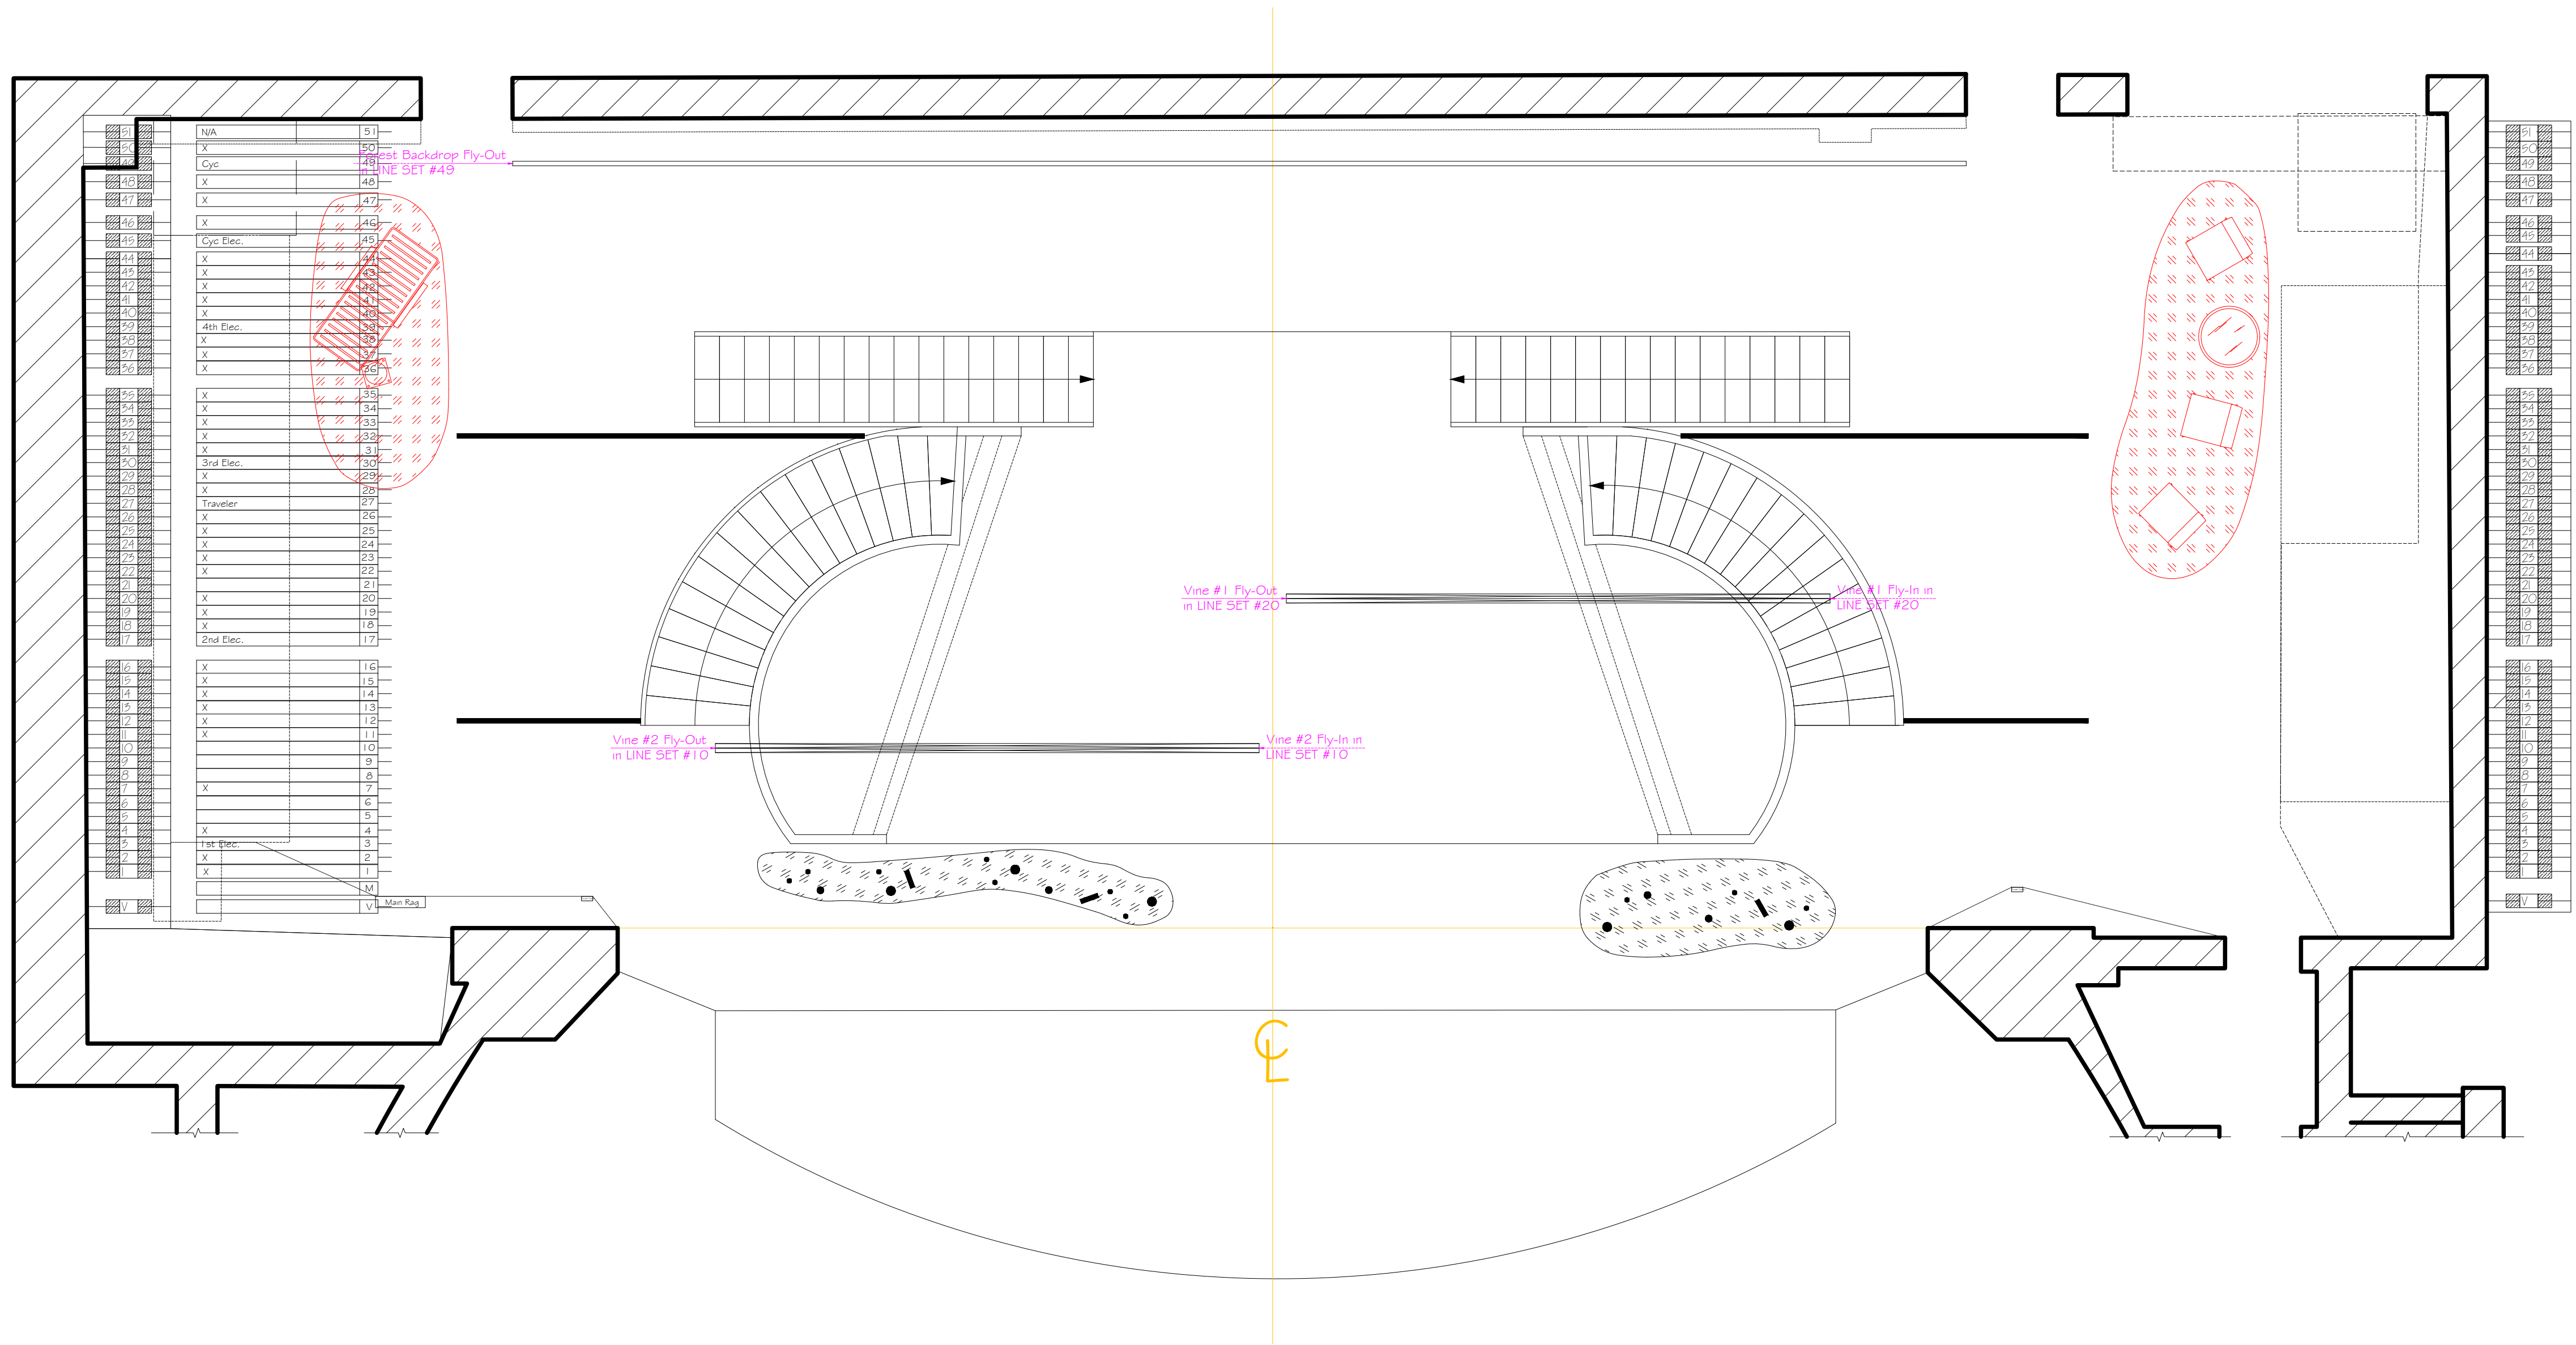

<i>A Midsummer Night's Dream</i>		Lucas Theater, Savannah, GA	DES: Suxiang Deng	DRAFT # 6/9	LEGENDS			
SHIFT PLOT ~ GROUND PLAN	5/26/21	SCALE: 1/4"= 1'-0"	PROD 749		Onstage	Backstage	Moving Route	Notation

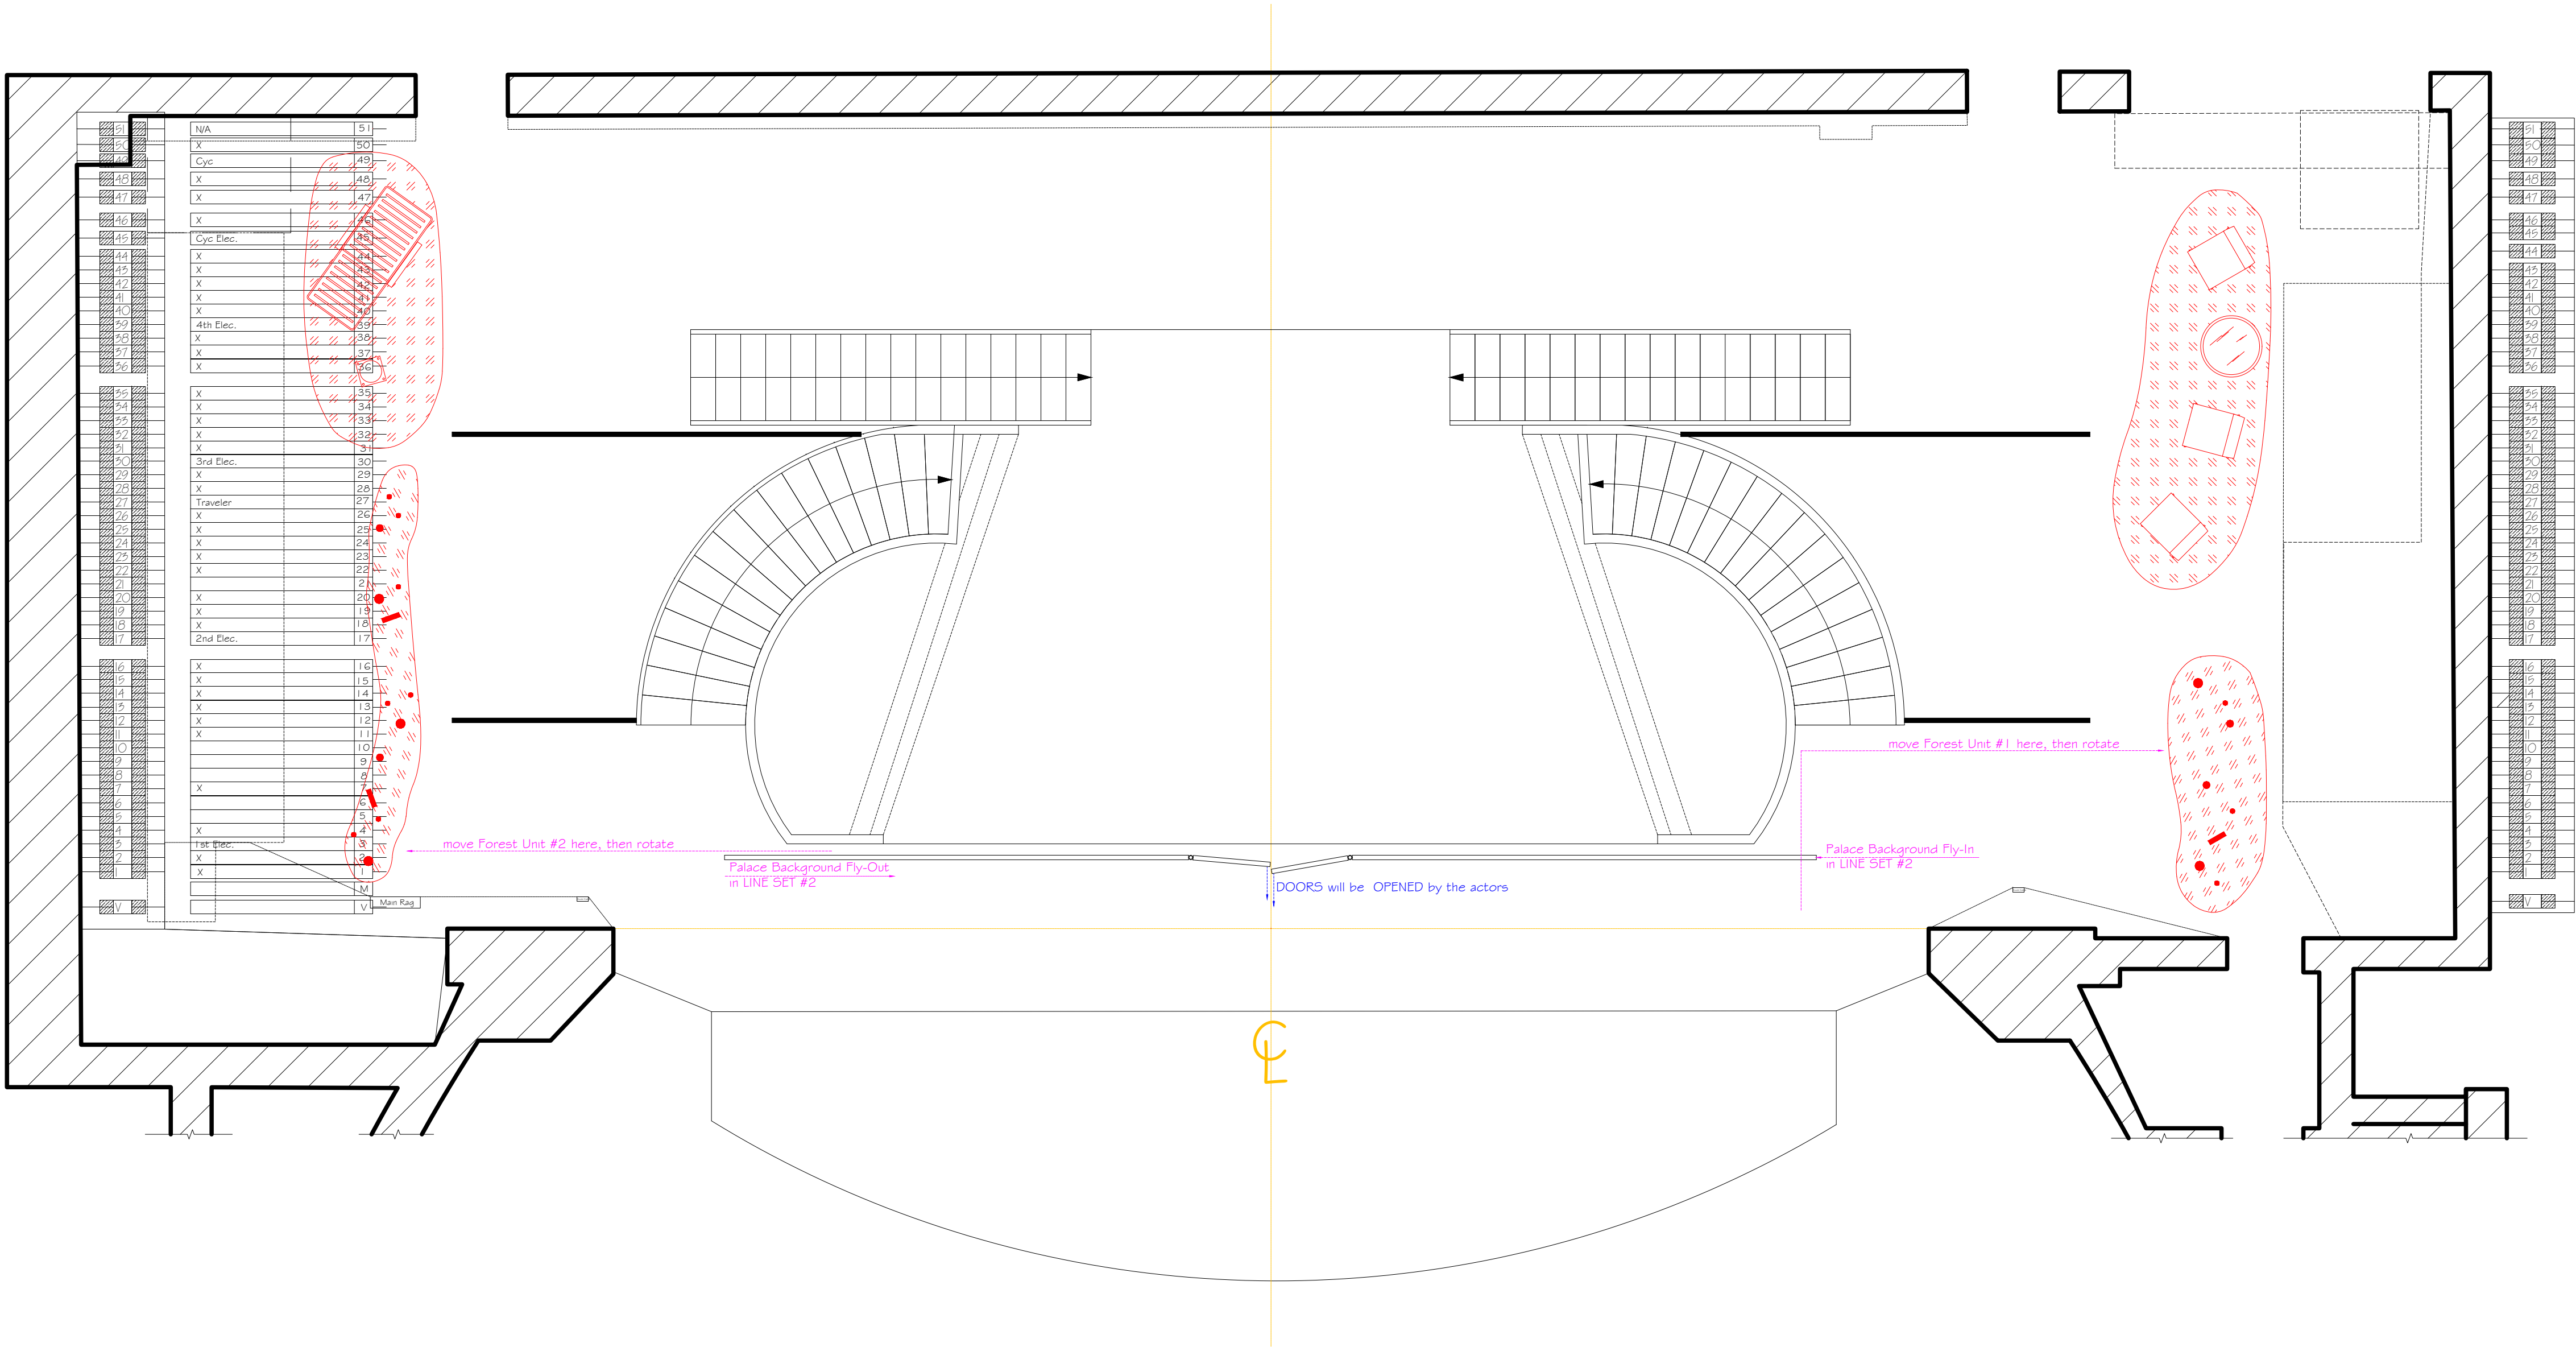

A Midsummer Night's Dream

Lucas Theater, Savannah, GA

DES: Suxiang Deng


DRAFT
7/9

LEGENDS

Onstage	Backstage	Moving Route	Notation
_____	_____	_____	_____



<i>A Midsummer Night's Dream</i>	Lucas Theater, Savannah, GA		DES: Suxiang Deng	DRAFT # 8/9	LEGENDS			
SHIFT PLOT ~ GROUND PLAN	5/26/21	SCALE: 1/4" = 1'-0"	PROD 749		Onstage	Backstage	Moving Route	Notation

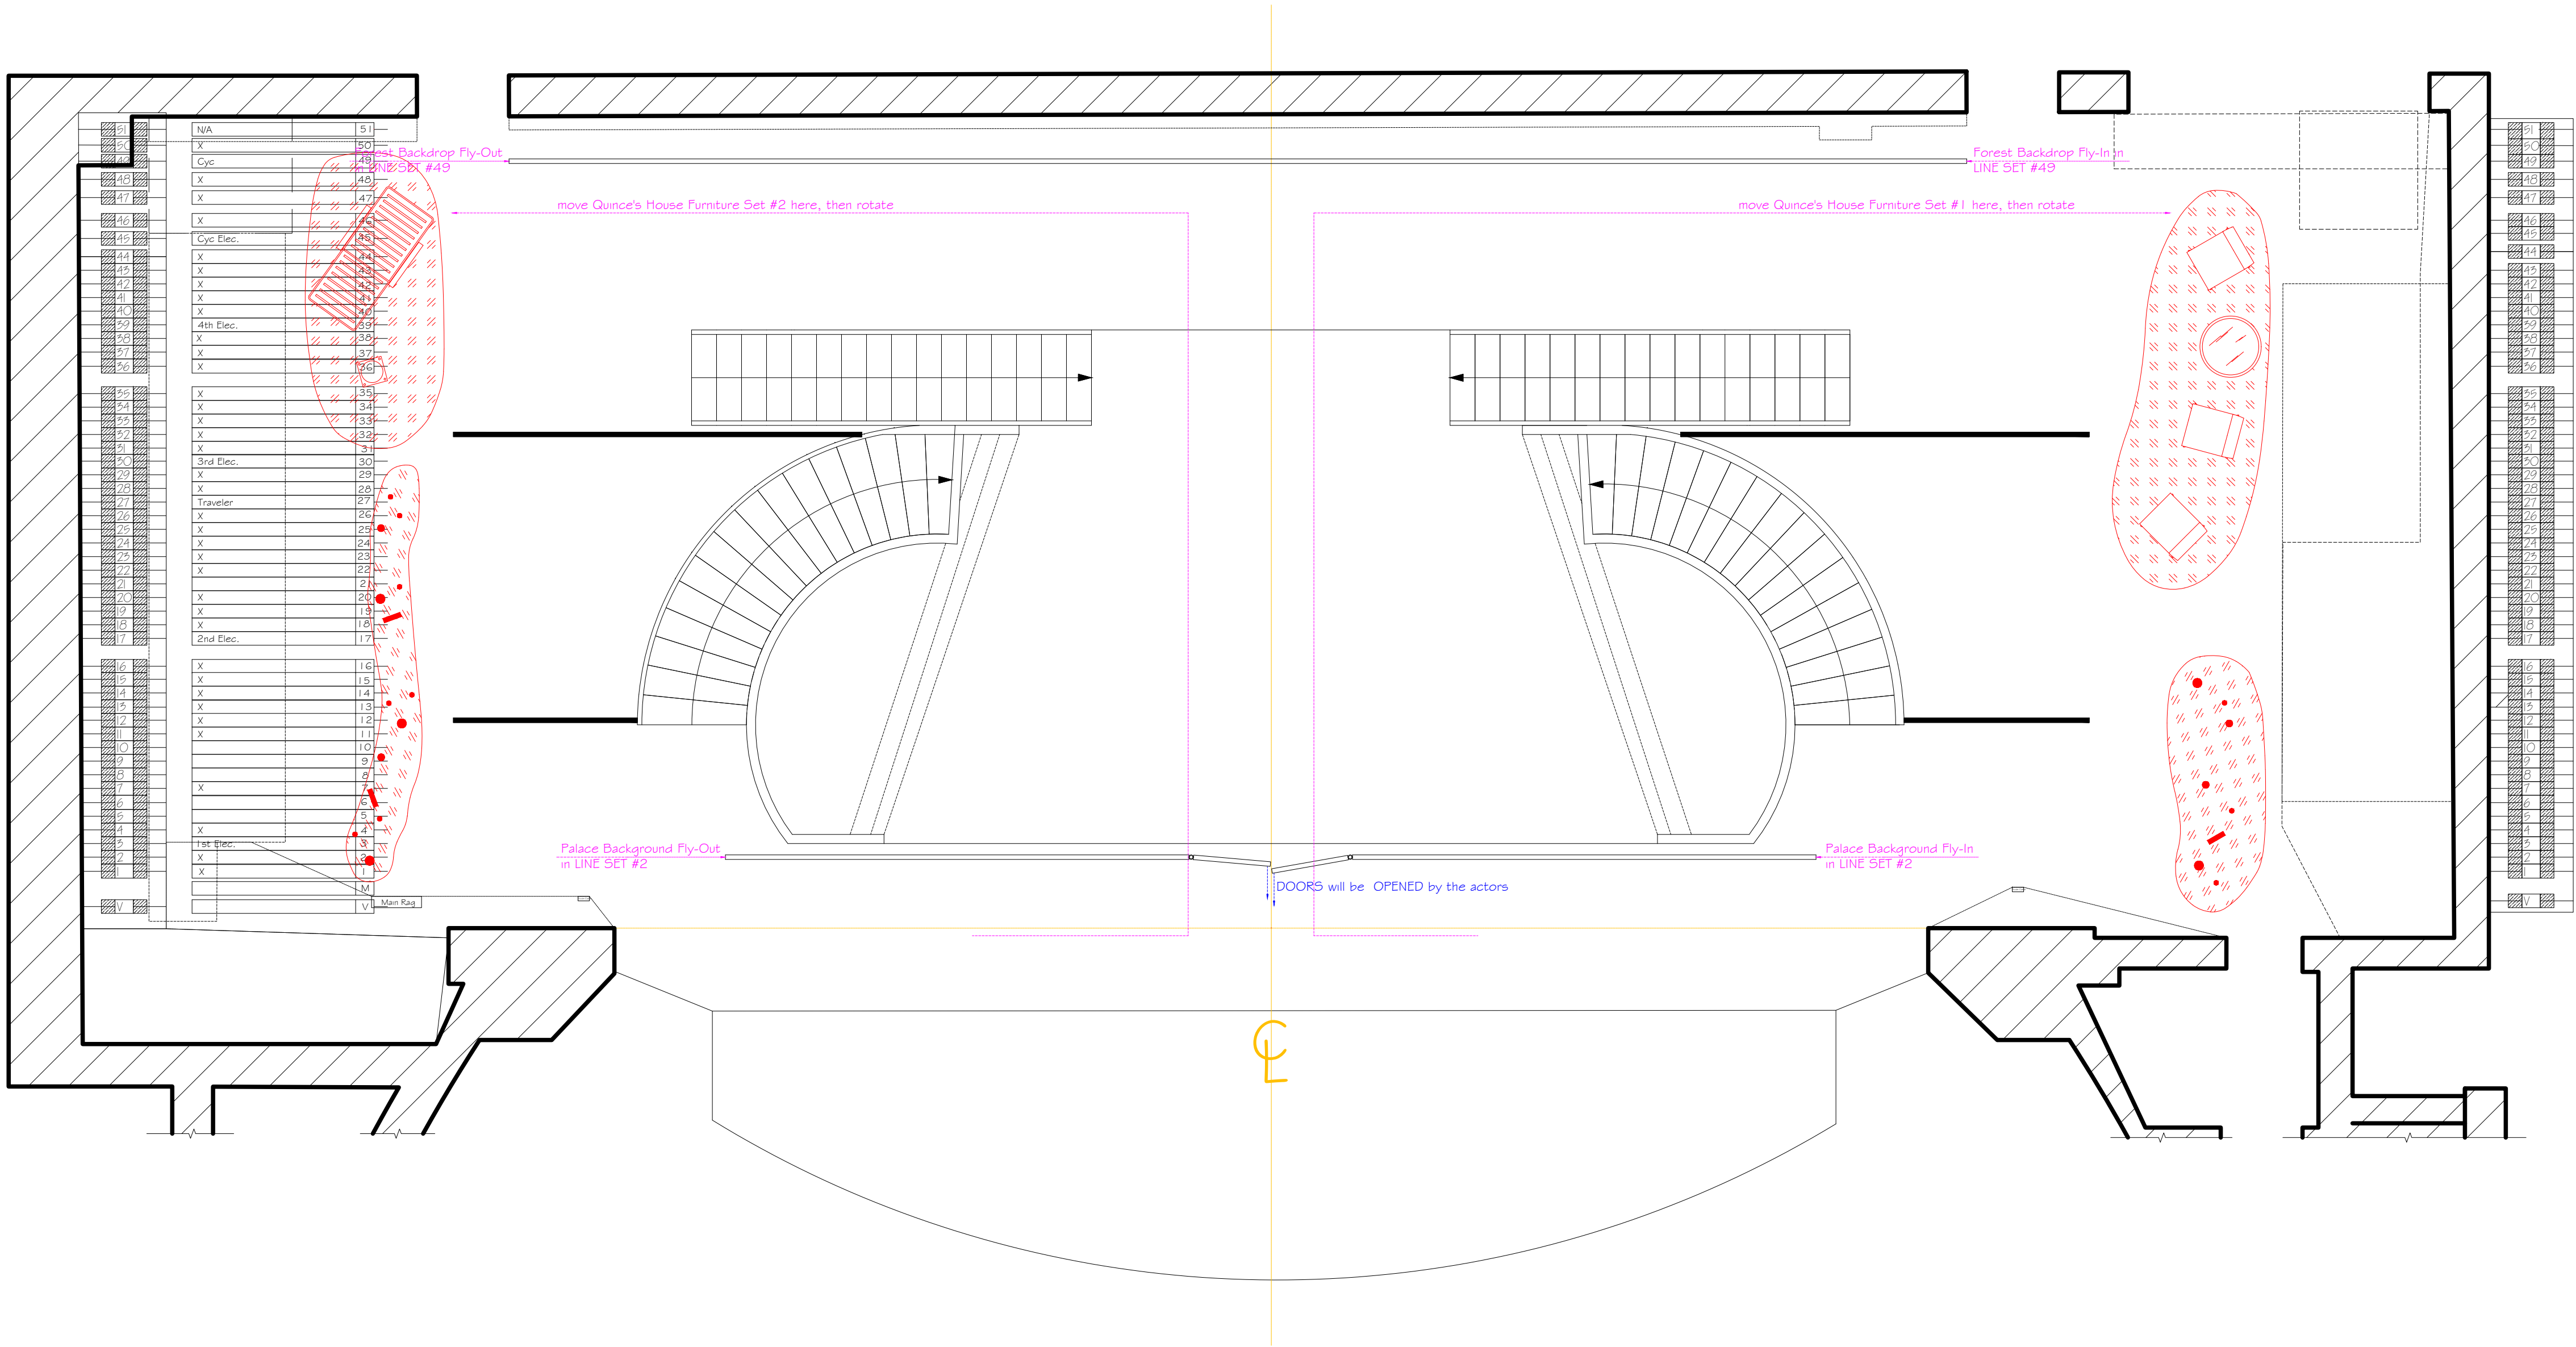

<i>A Midsummer Night's Dream</i>		Lucas Theater, Savannah, GA		DES: Suxiang Deng	DRAFT # 9/9	LEGENDS	
SHIFT PLOT ~ GROUND PLAN	5/26/21	SCALE: 1/4"= 1'-0"	PROD 749			Onstage	Backstage
						Moving Route	Notation