


<i>A Midsummer Night's Dream</i>	Lucas Theater, Savannah, GA	DES: SUXIANG DENG	DRAFT # 1/4
GROUND PLAN ~ ACT I SCENE I	5/26/21	SCALE: 1/4" = 1'-0"	PROD 749

LEGENDS			
Onstage	Backstage	Central Line	Notation

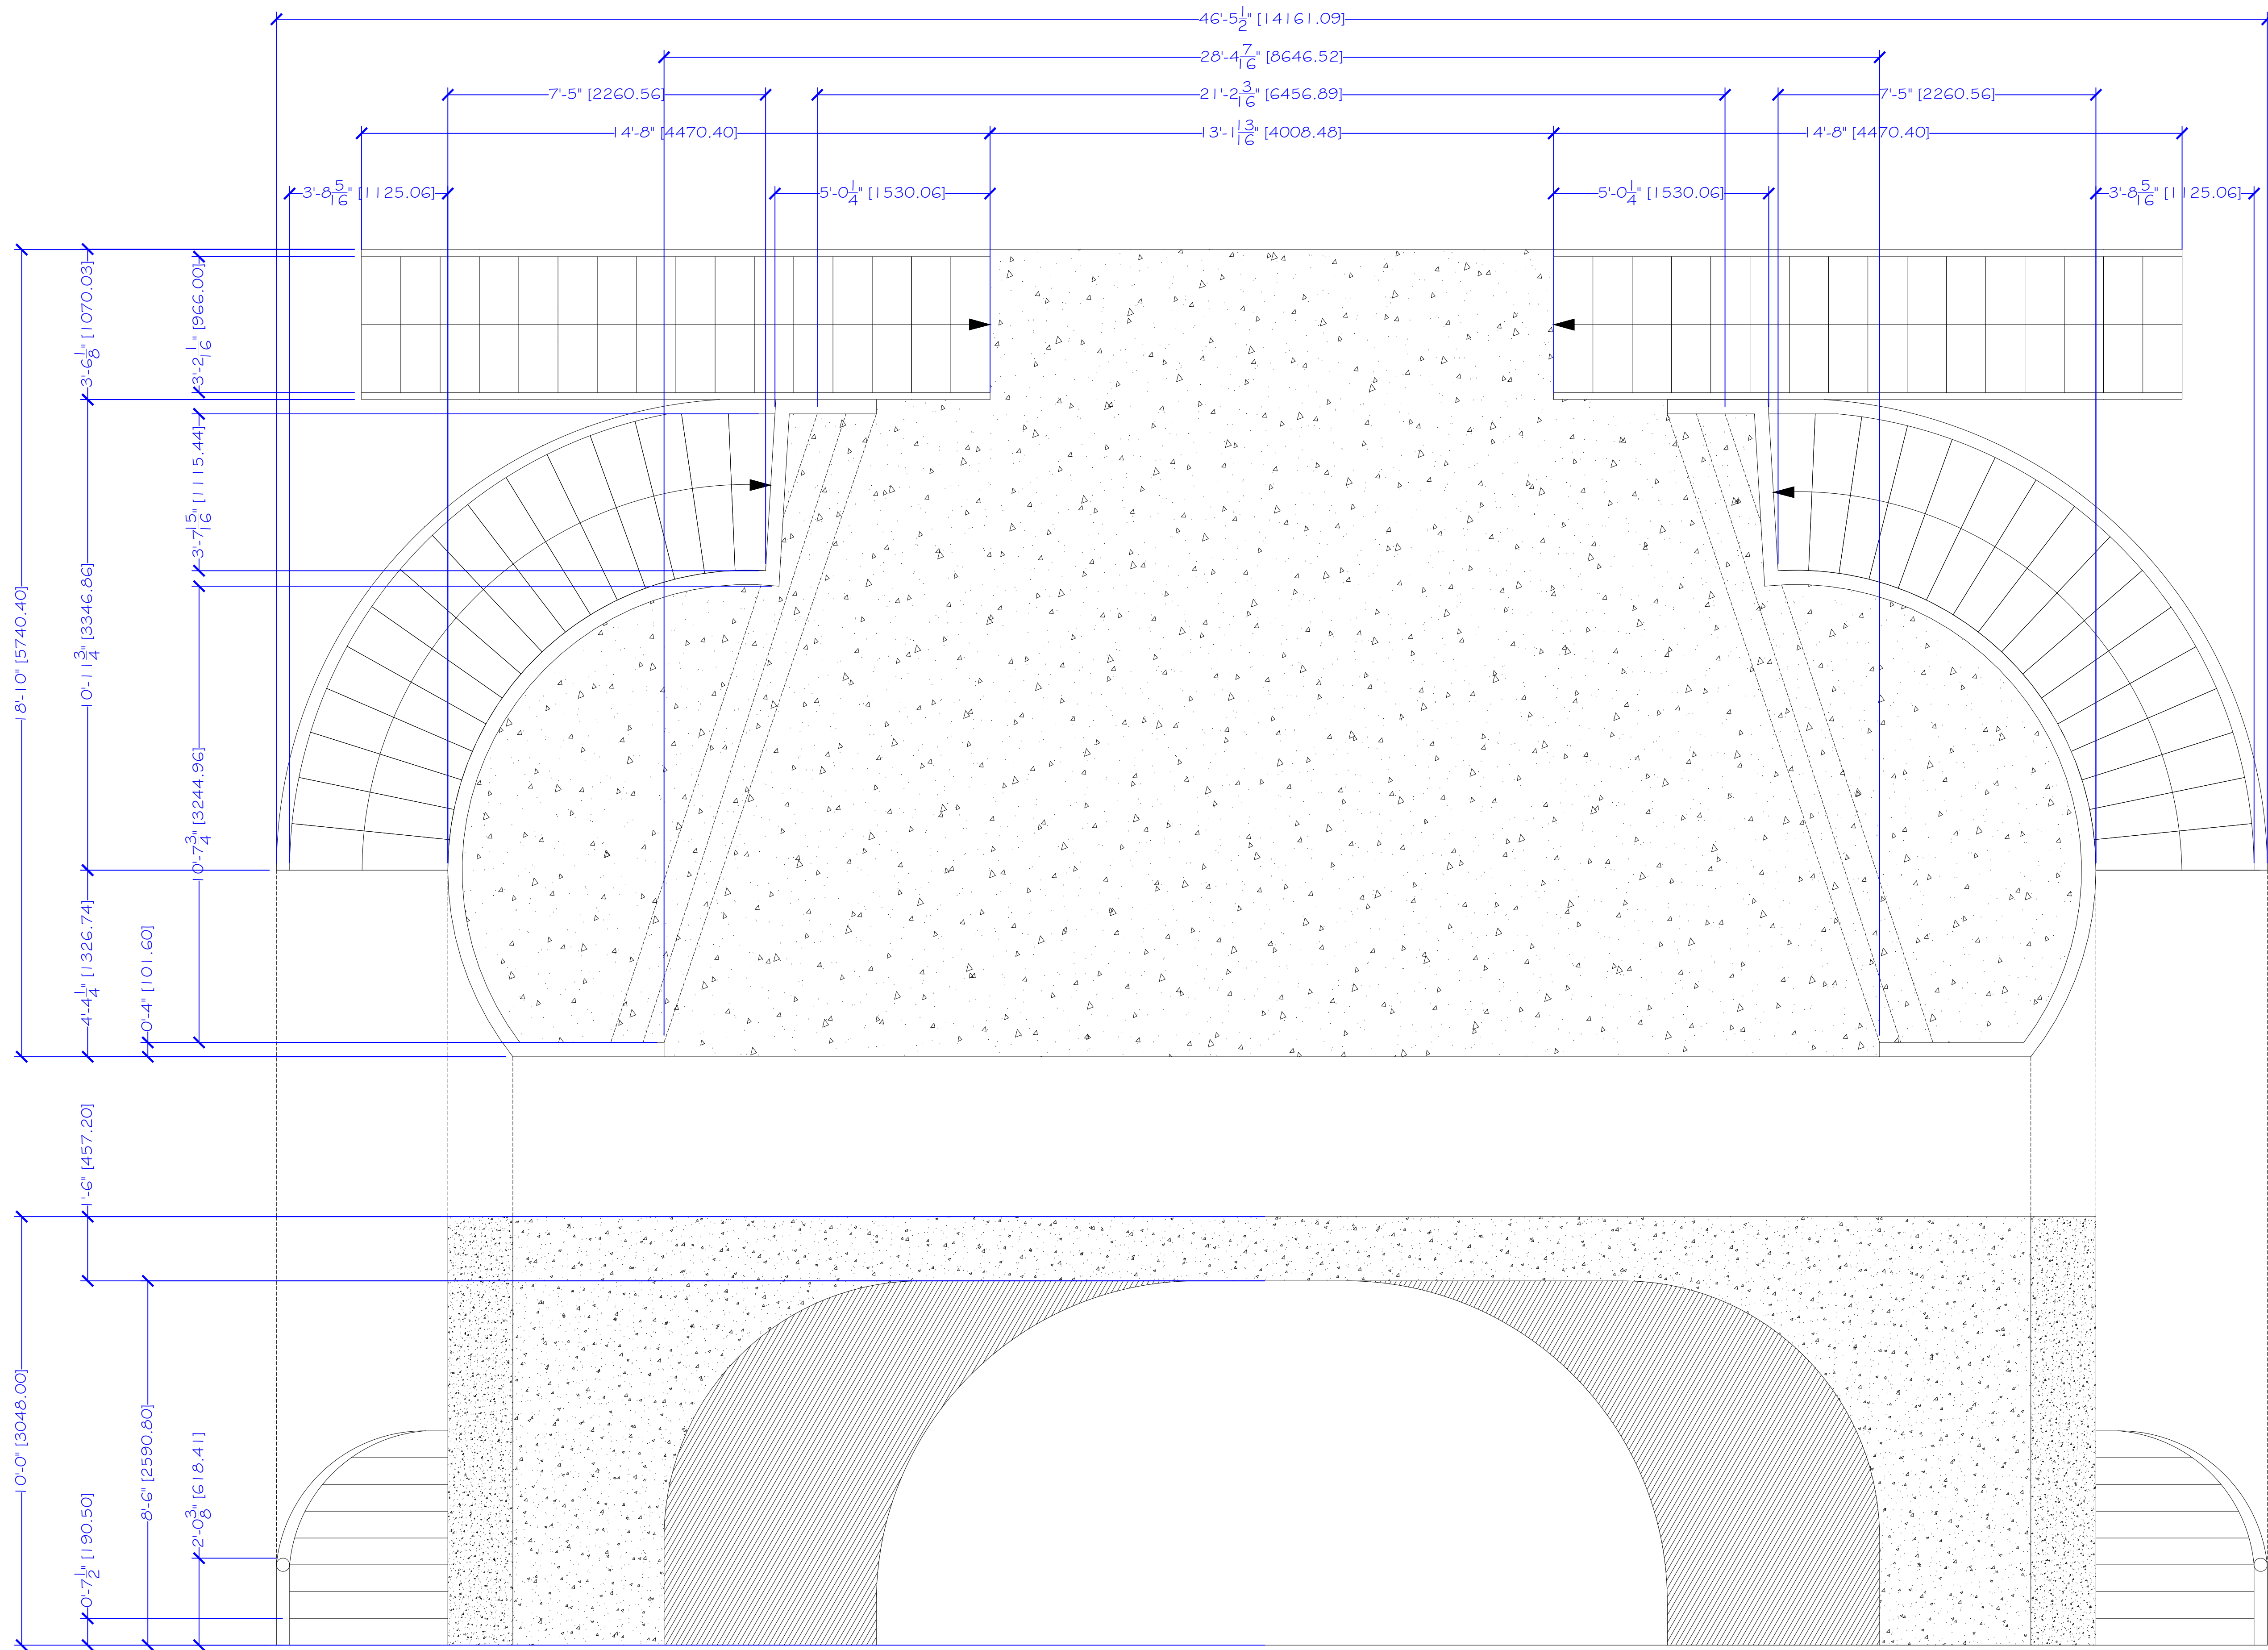

Ⓐ Main Bridge

A Midsummer Night's Dream

Lucas Theater, Savannah, GA

DES: Suxiang Deng

DRAFT

LEGENDS

ELEVATION ~ PART A

5/26/21

SCALE: 1/2"=1'-0"

PROD 749


2/4

Outline


Alignment

Dimension


Notation

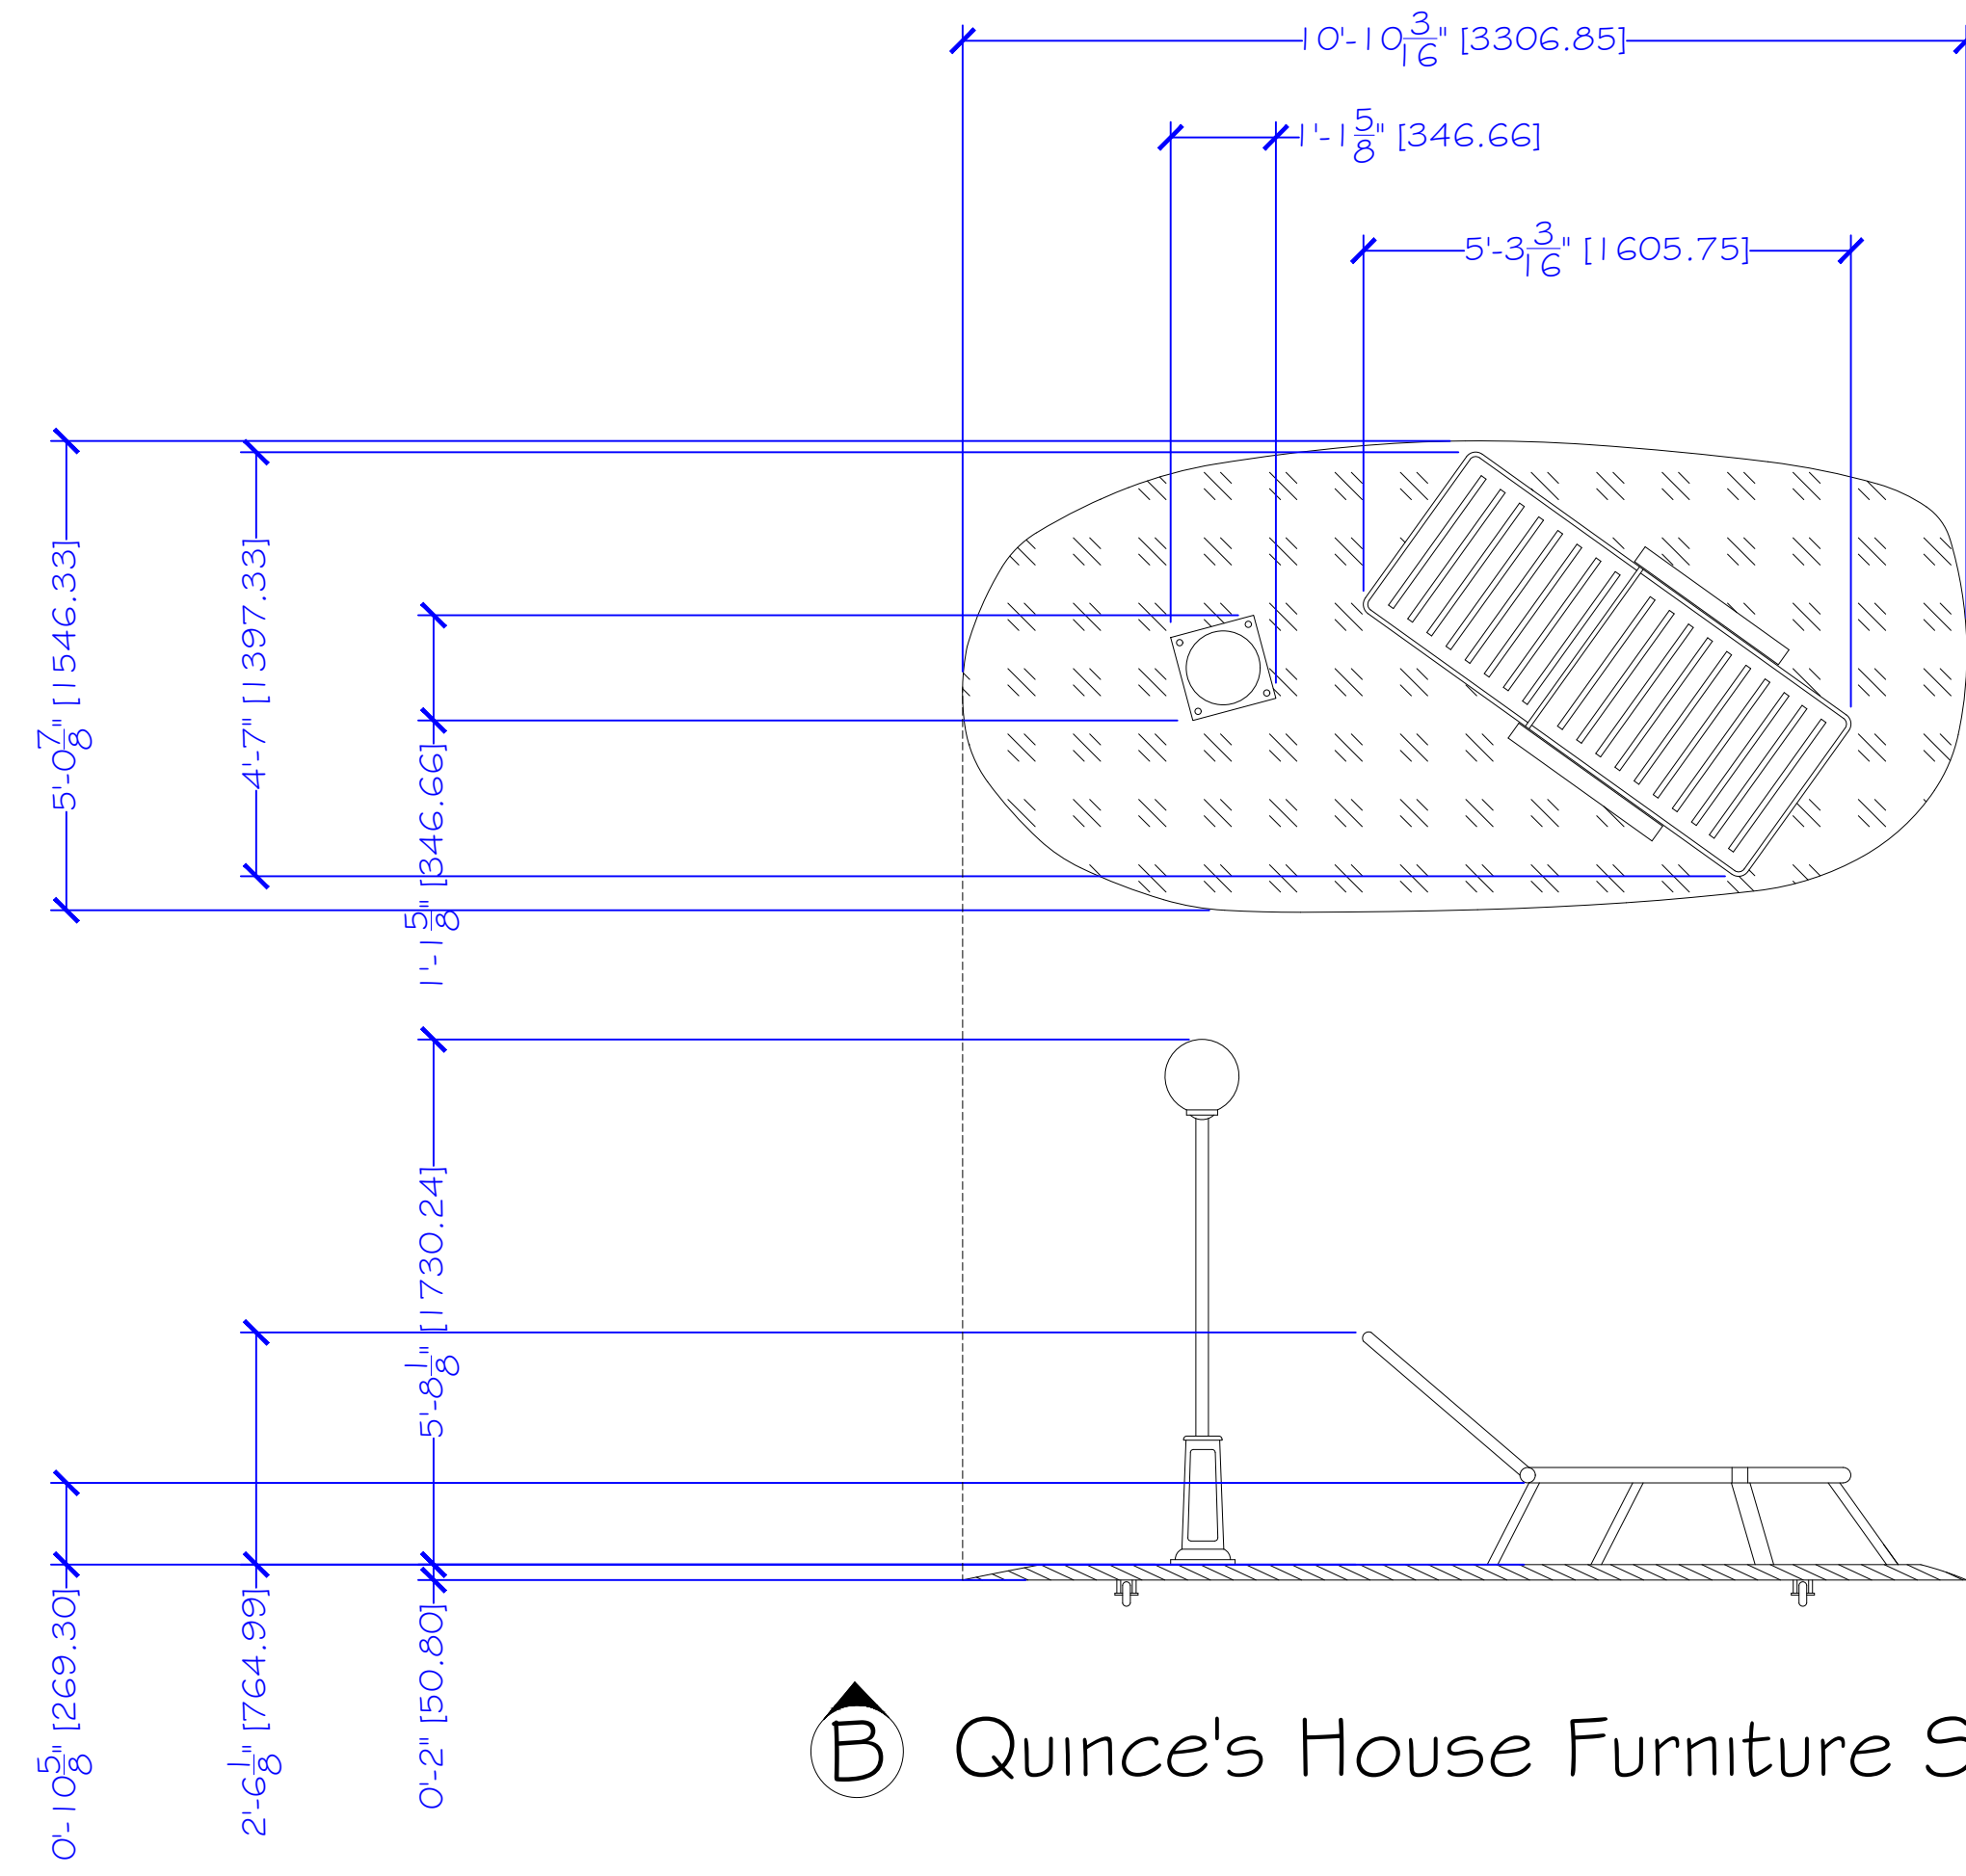


B Quince's House Furniture Set #2

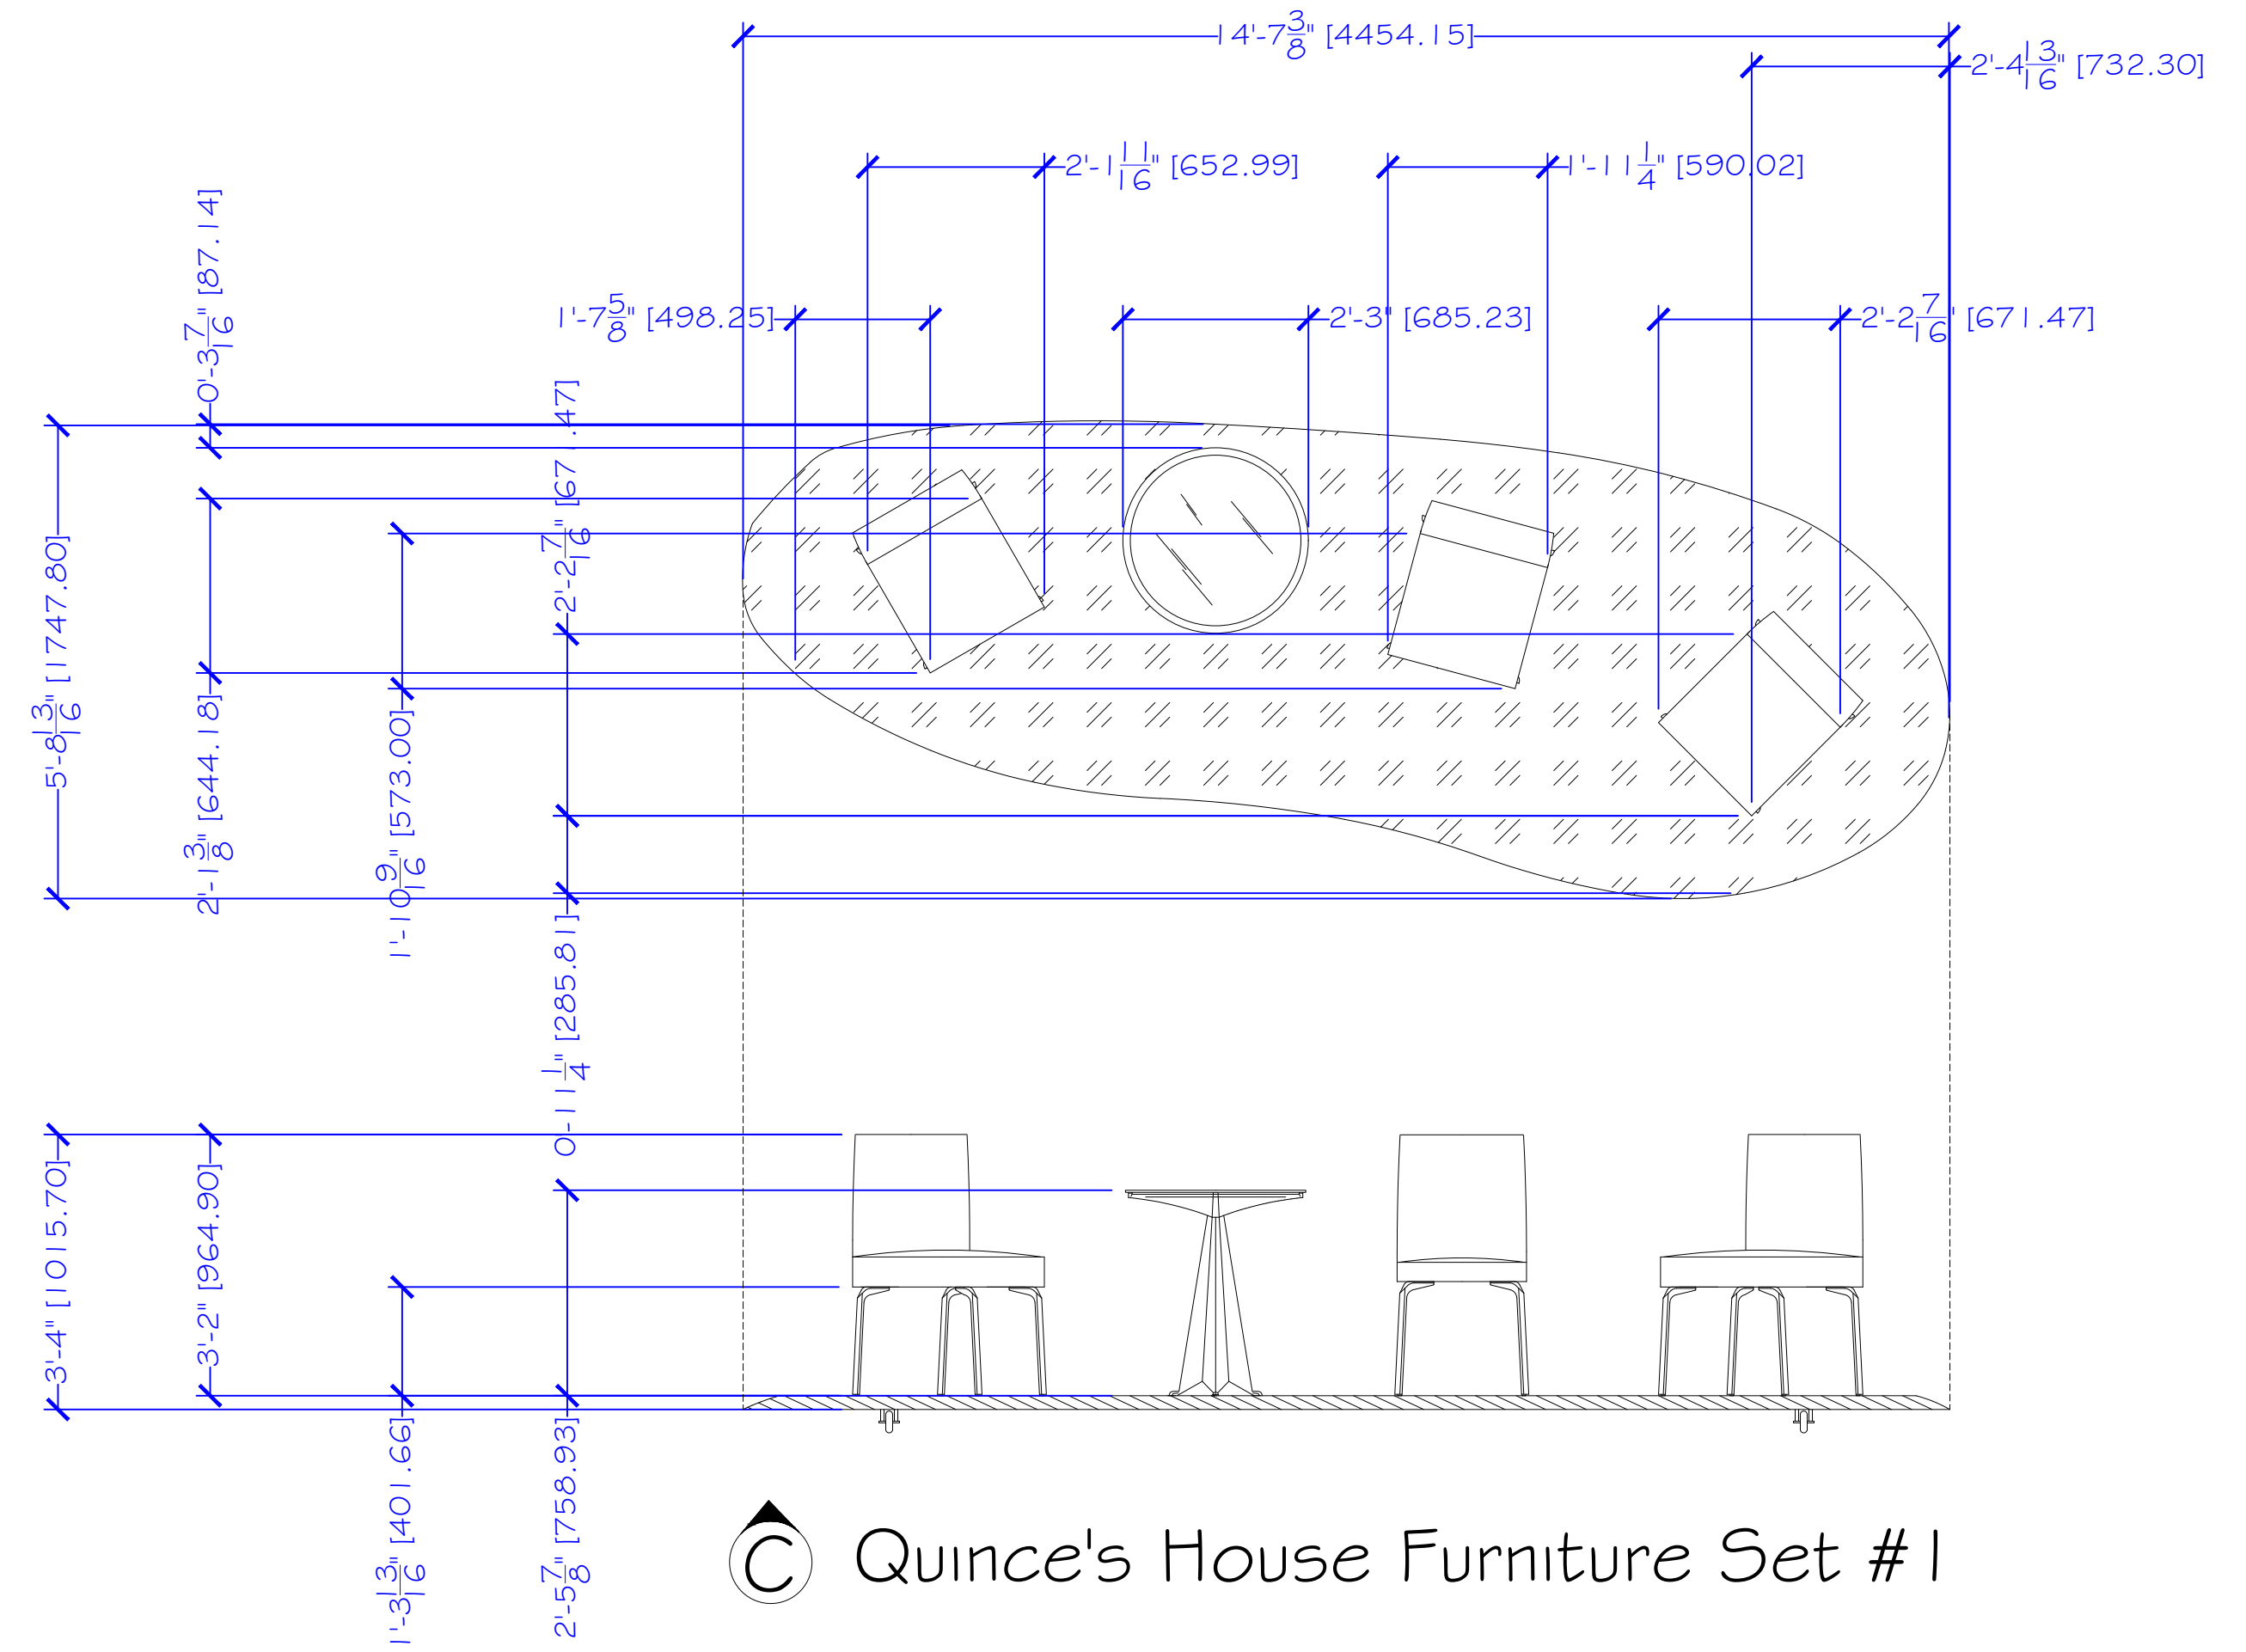

C Quince's House Furniture Set #1

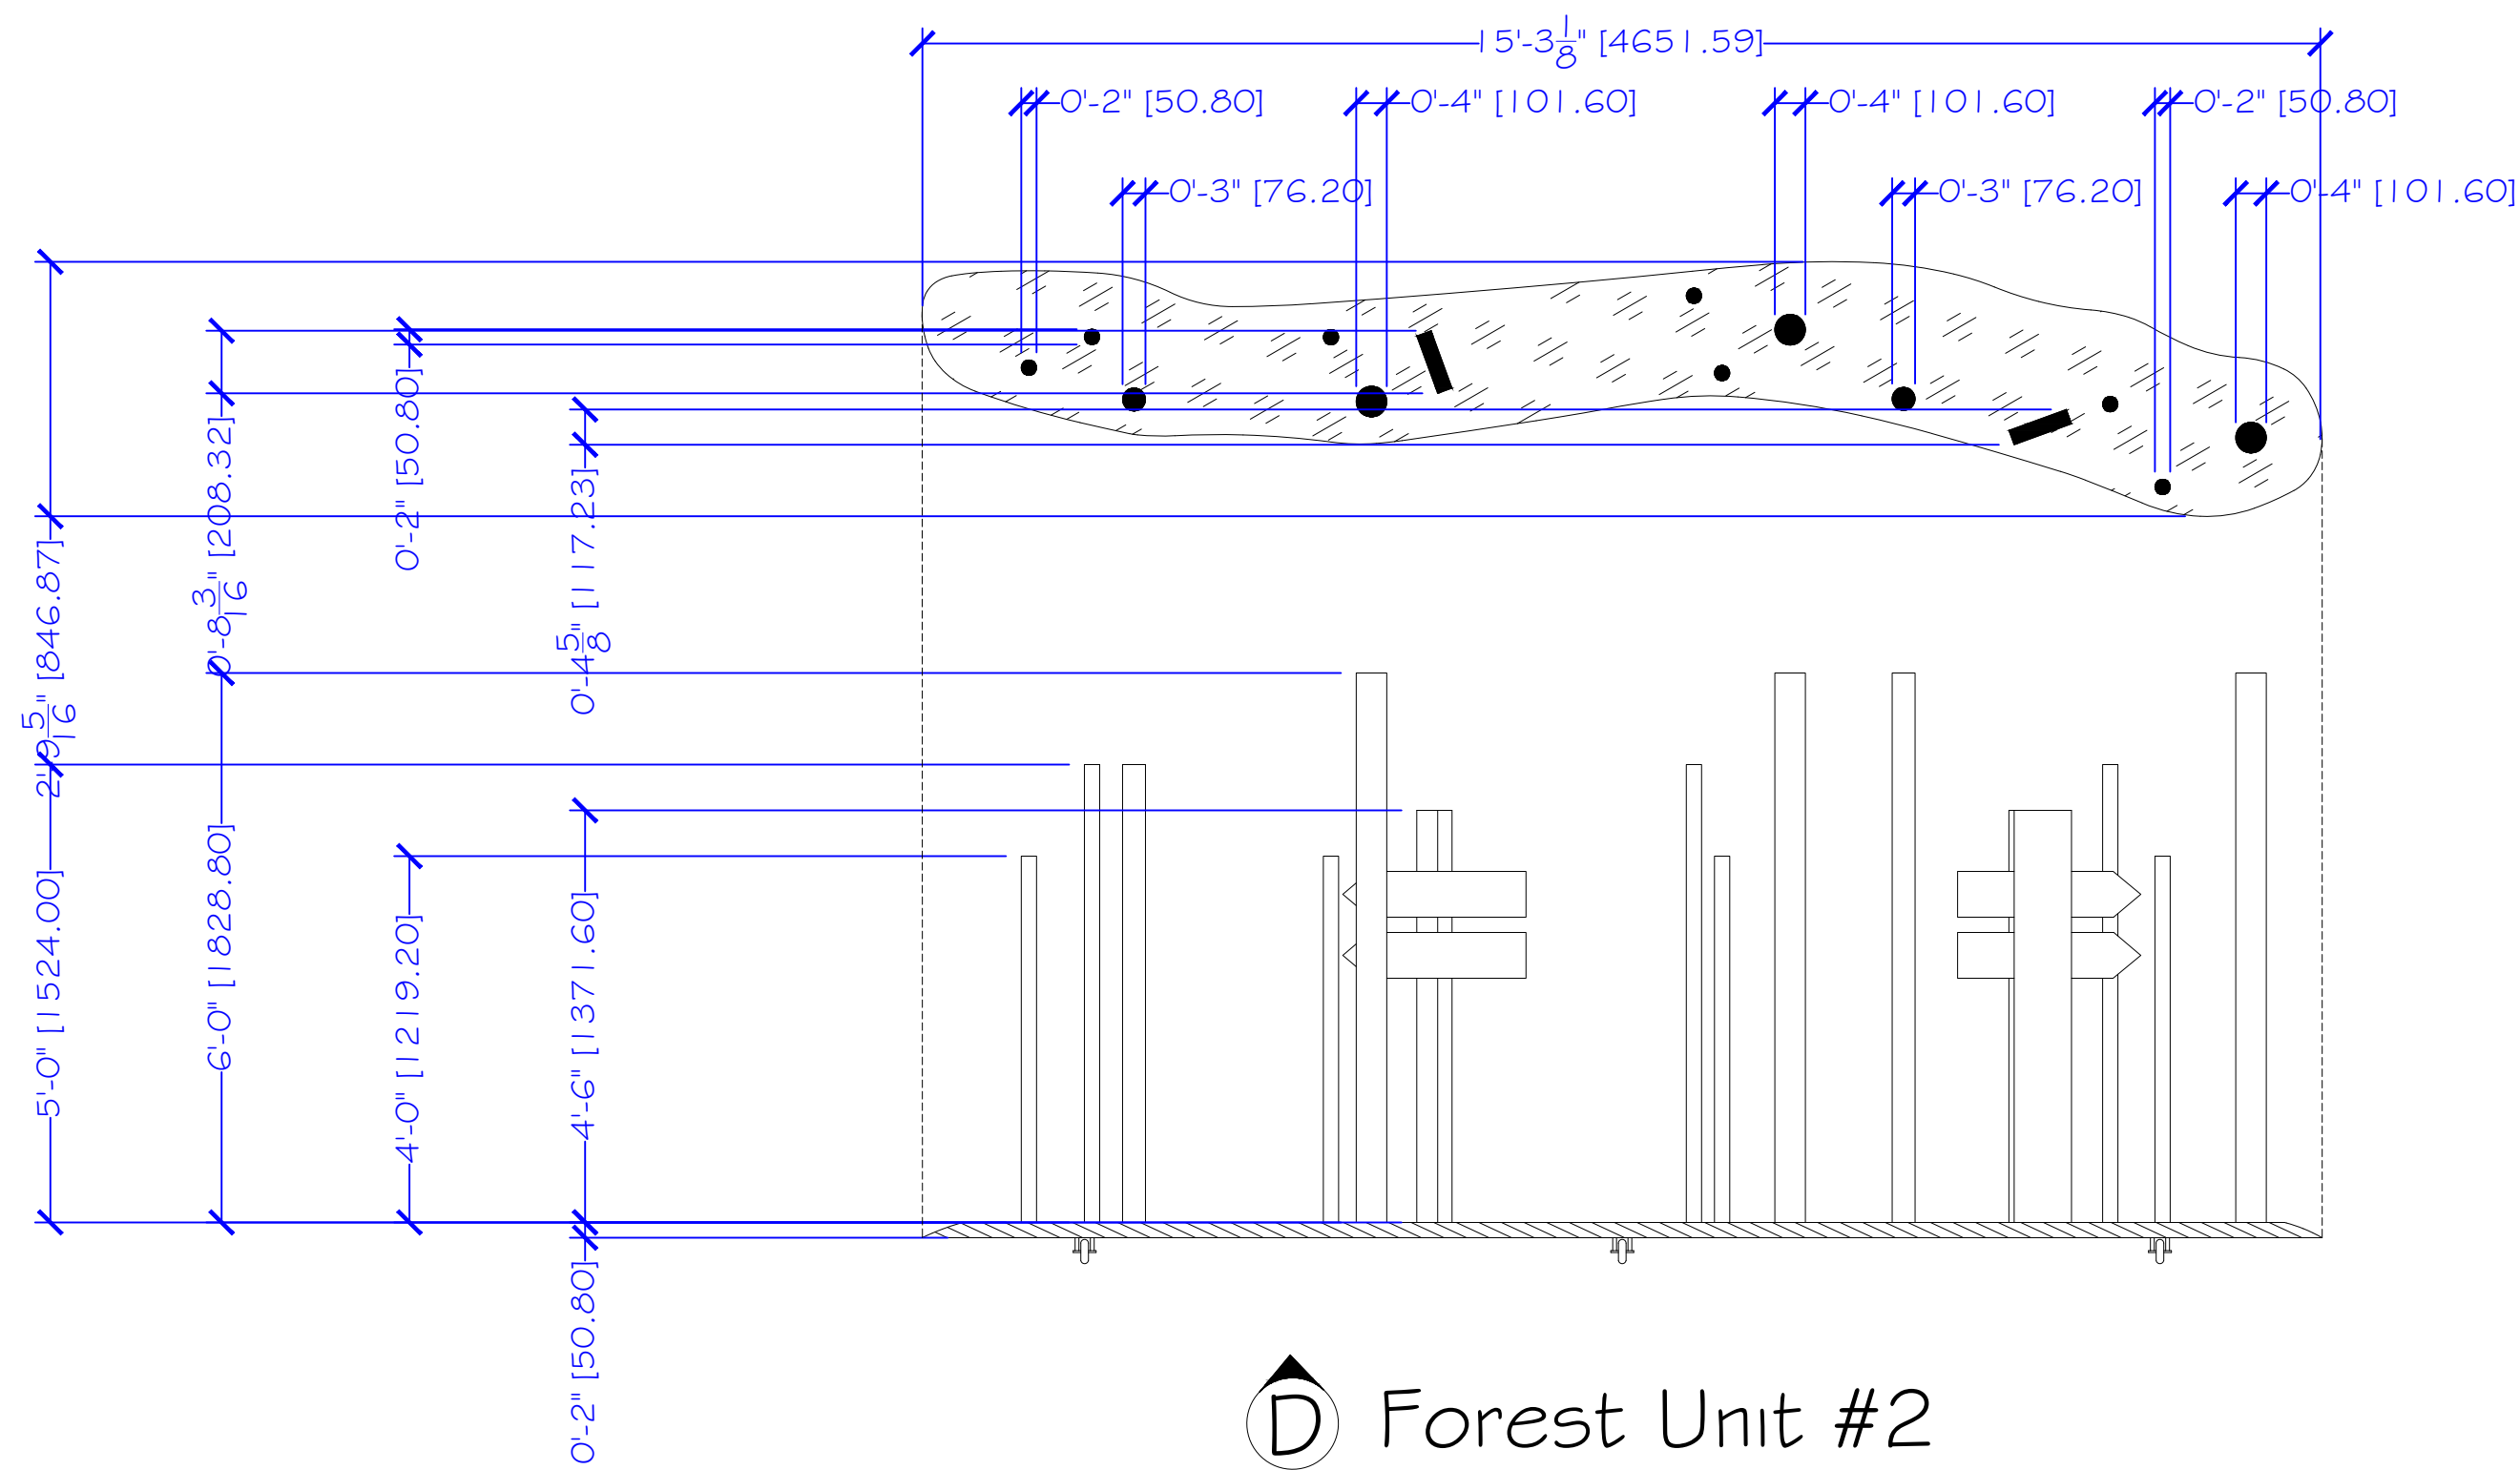

D Forest Unit #2

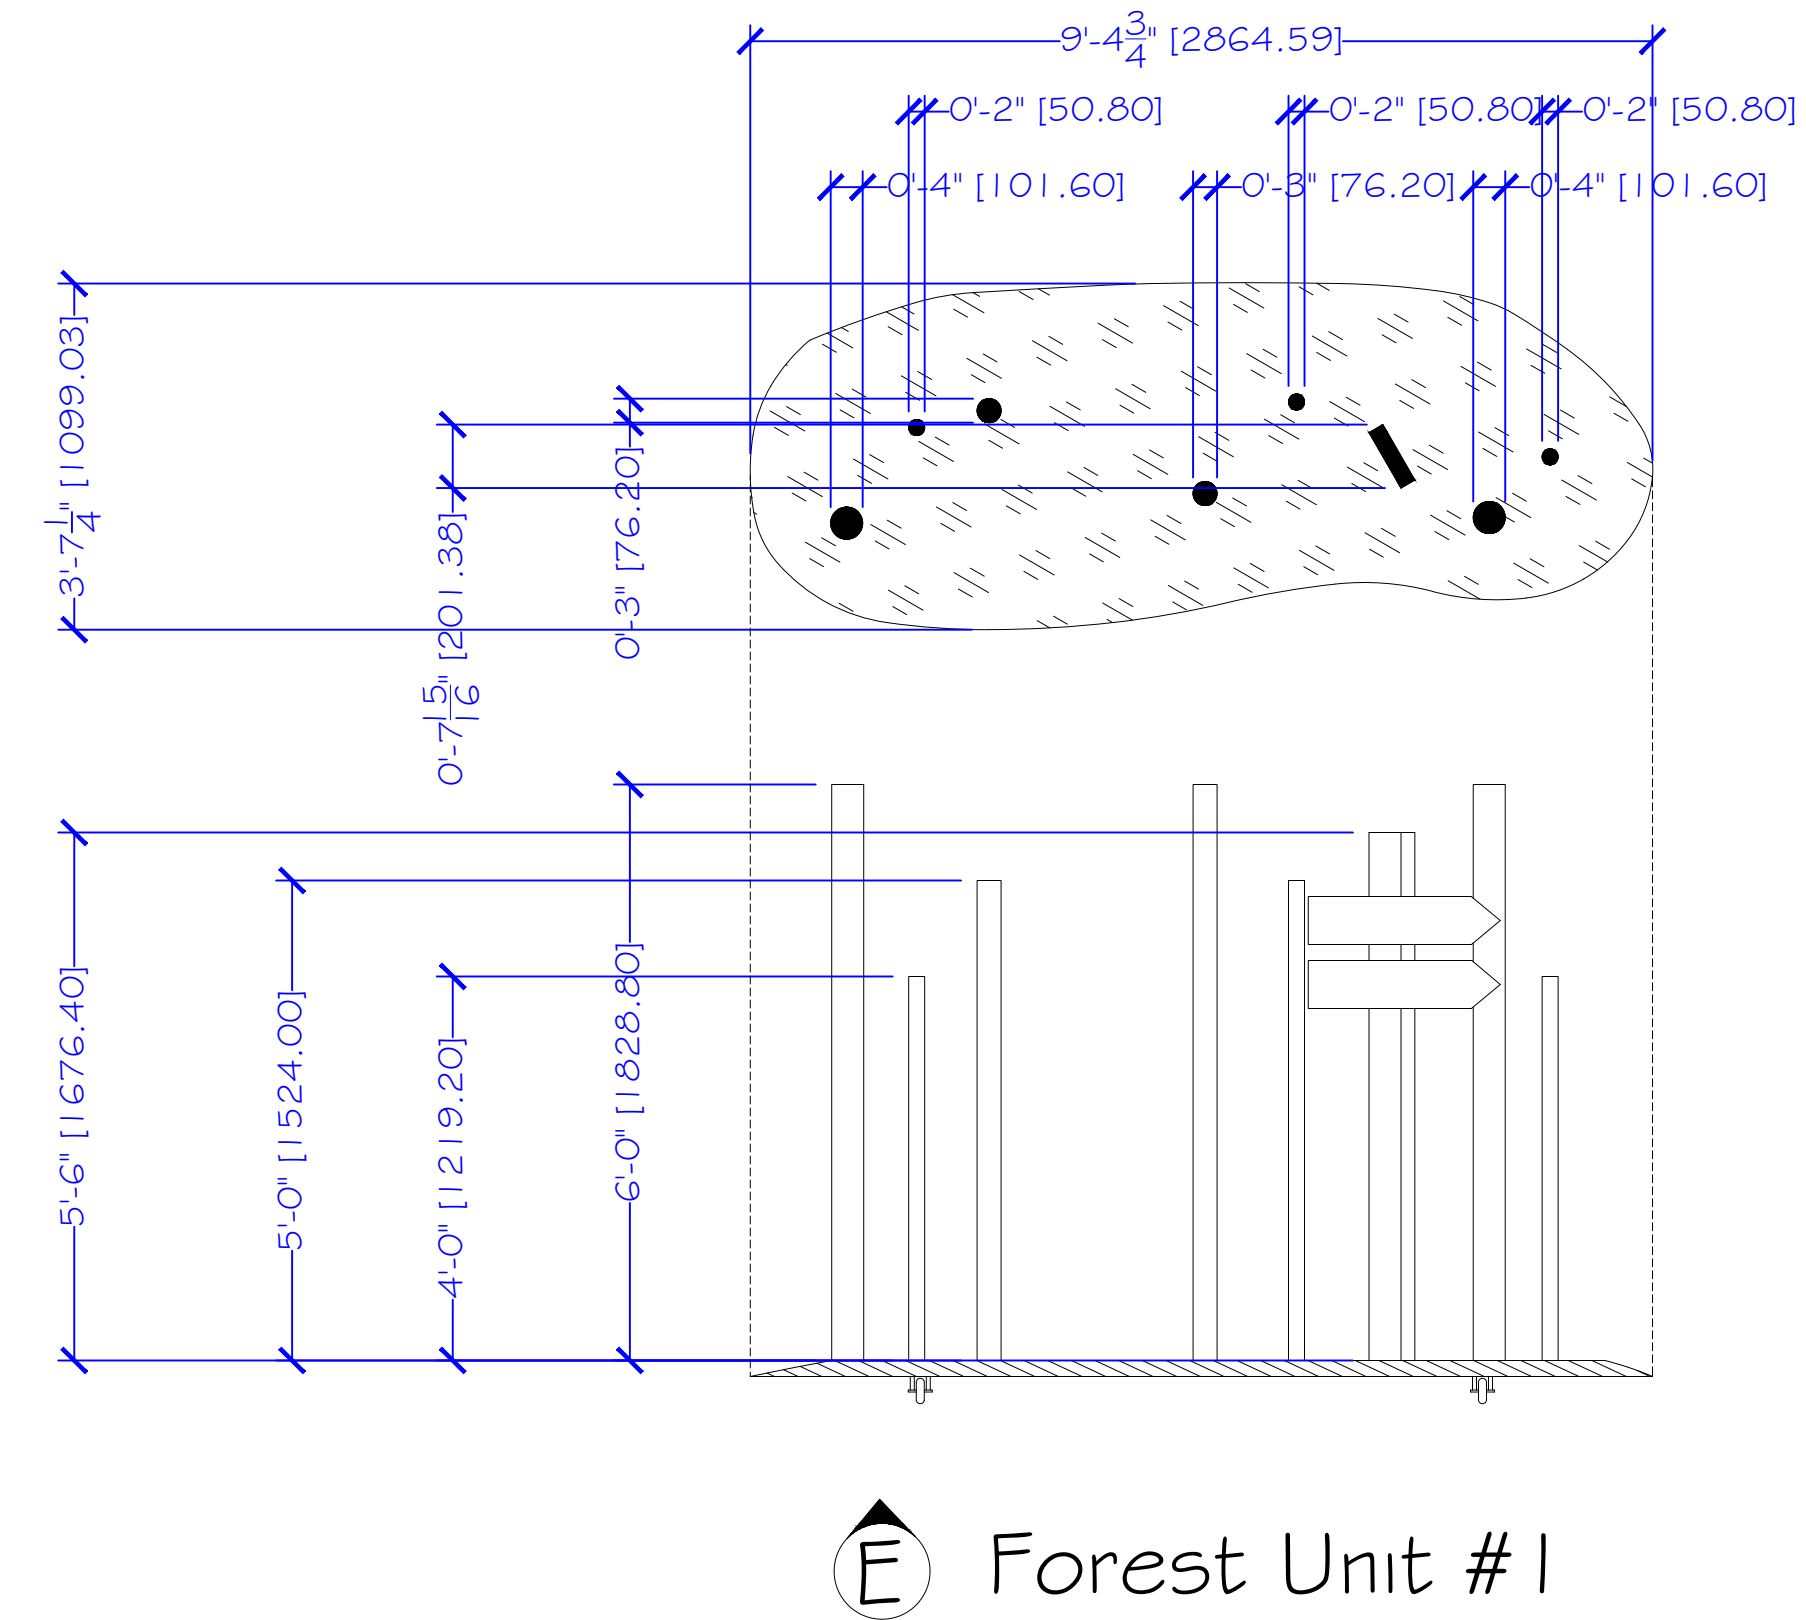


E Forest Unit #1

<i>A Midsummer Night's Dream</i>	Lucas Theater, Savannah, GA	DES: SUXIANG DENG	DRAFT
ELEVATION ~ PART B, C, D and E	5/26/21	SCALE: 1/2"=1'-0"	PROD 749

DRAFT
3/4

LEGENDS			
Outline	Alignment	Dimension	Notation

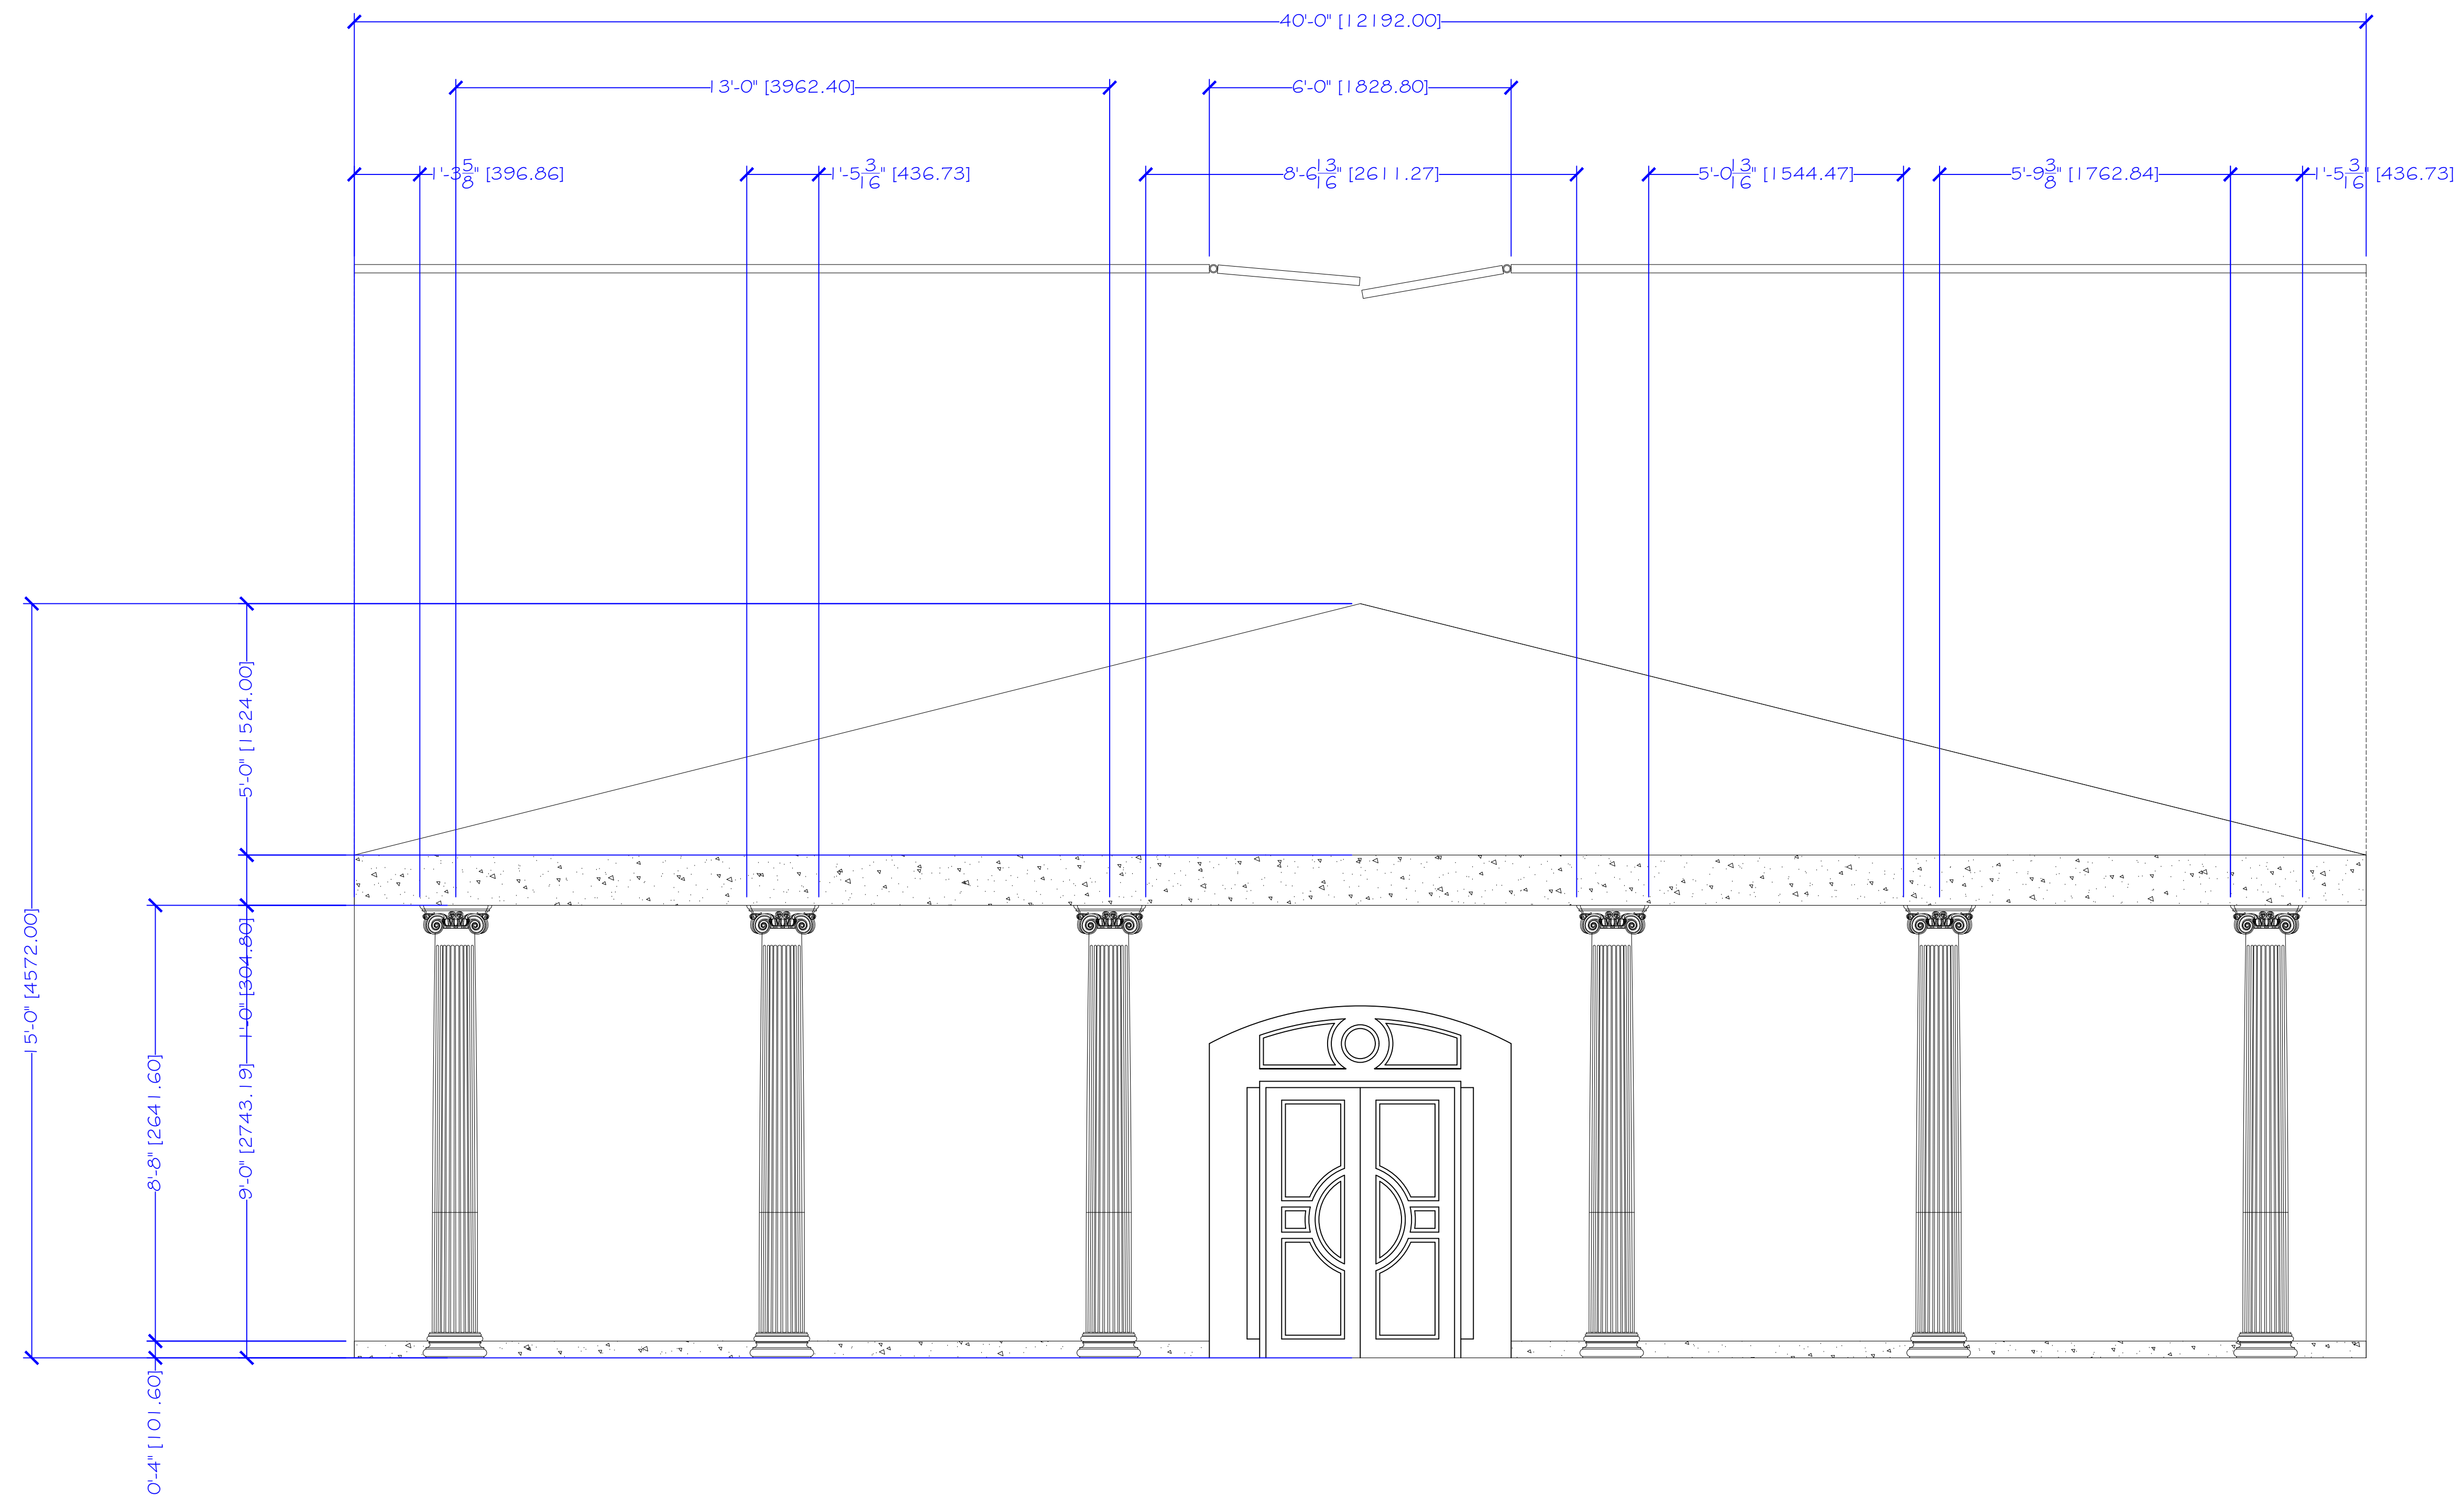

ⓕ Palace Background

A Midsummer Night's Dream

Lucas Theater, Savannah, GA

DES: Suxiang Deng

DRAFT

4/4

LEGENDS

ELEVATION ~ PART F

5/26/21

SCALE: 1/2" = 1'-0"

PROD 749

Outline

Alignment

Dimension

Notation